


JOUBERT STREET

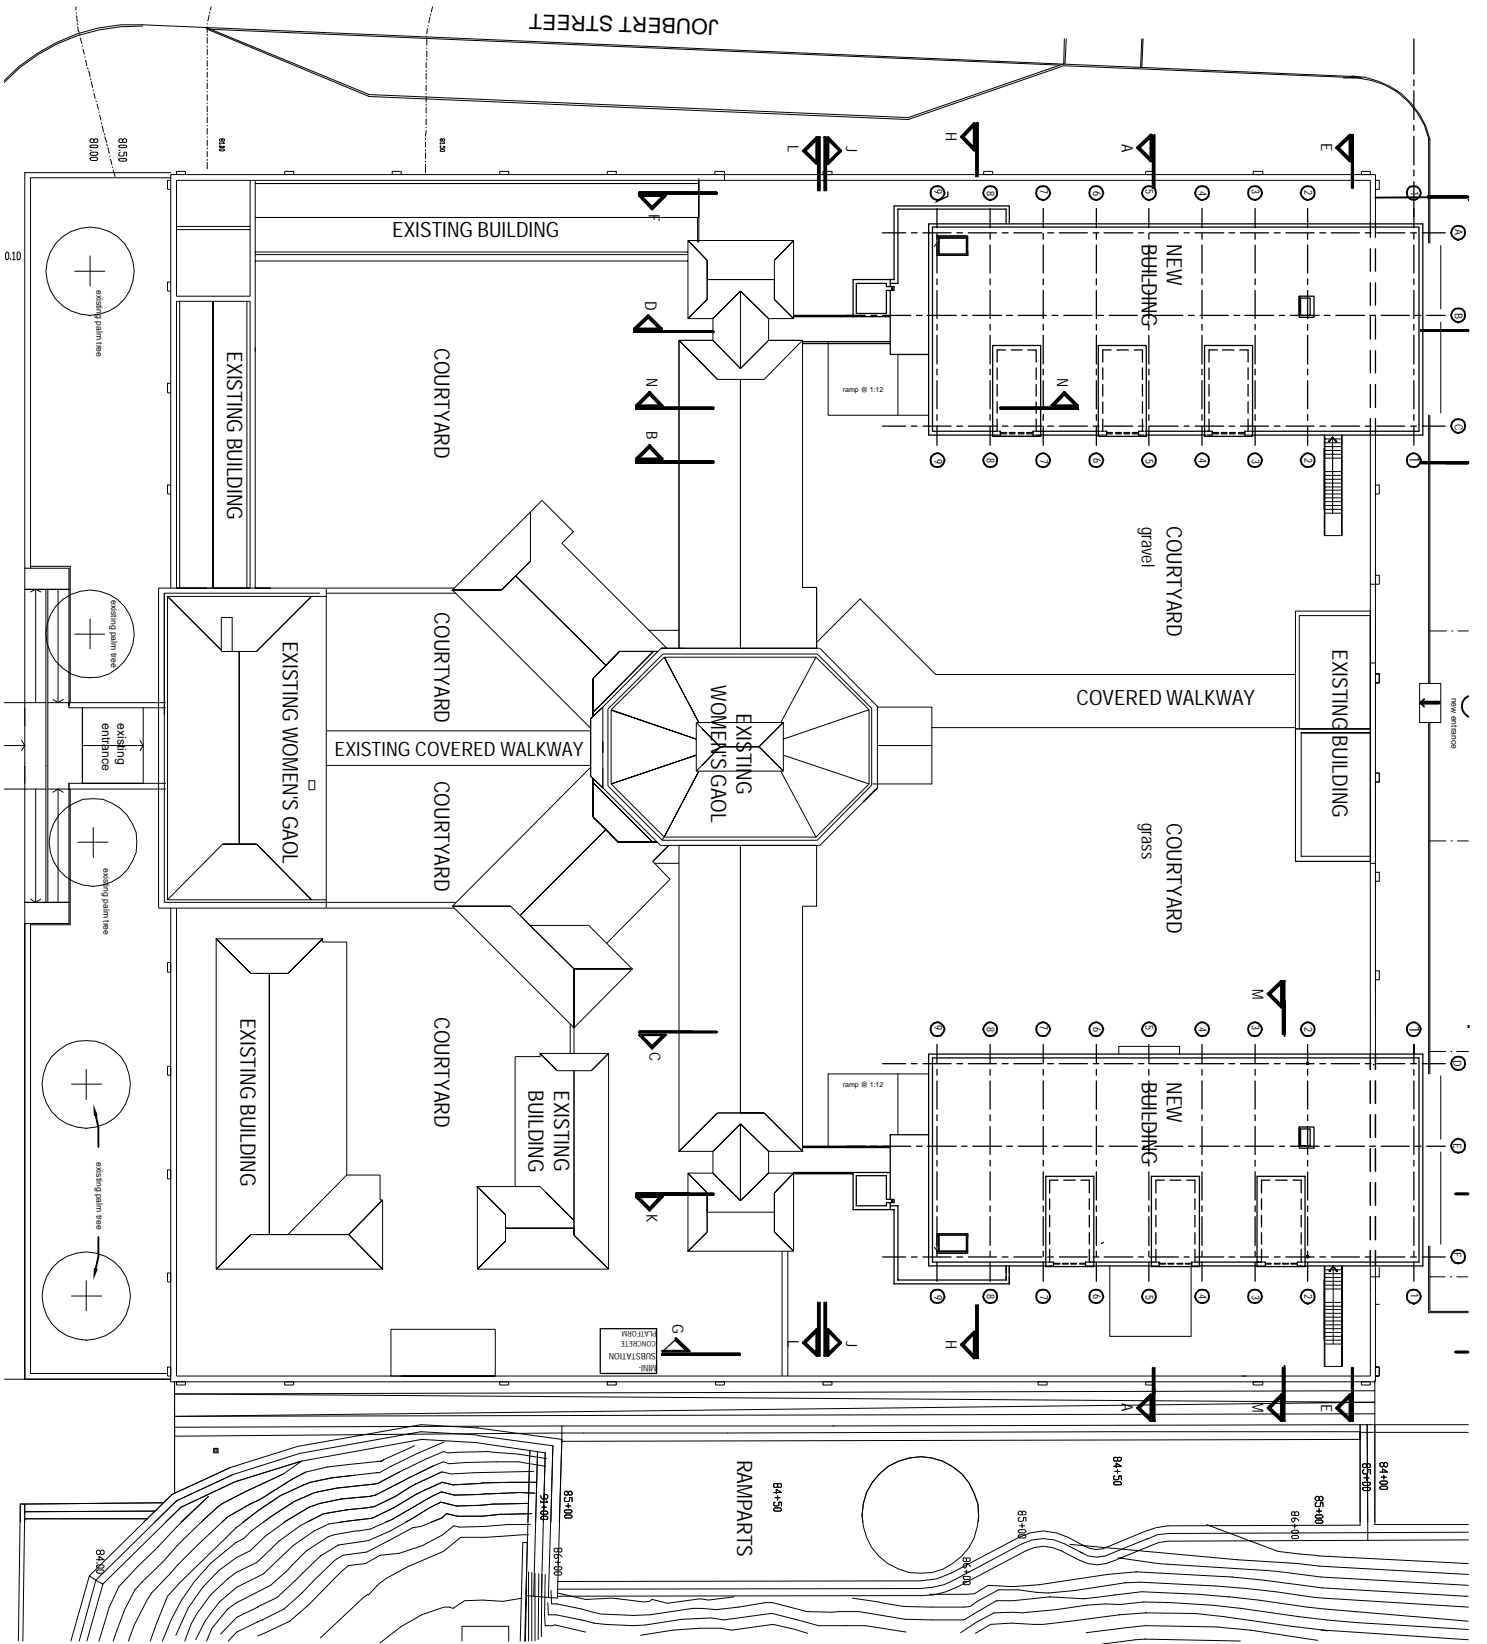

**SITE PLAN**  
SCALE 1:500 02/02/2004

*Kate Otten architects*

68 SIXTH AVENUE, MELVILLE, 2092. TEL: 726-4163 FAX: 726-4095