

DATE	NO	AMENDMENT
------	----	-----------


AMENDMENT SCHEDULE		

APPROVALS		
CRE Prof Services:		
CRE FM Ops:		
OCHSA:		
DIST:		
Security:		
CLIENT:		

271 VEALE STREET

DATE	10/2024
SCALE	1:100 (A1)
DRAWN BY	LS
ACC MINGR	ACF
BUILD CODE	HO-11-PT
DWG NO	veale-00
REMEDY INC. NUM	INC000001
AMEND NO	Rev.14

Business Unit	
Drawing Description	CARPET REPLACEMENT
Plot Level	LEVEL 00

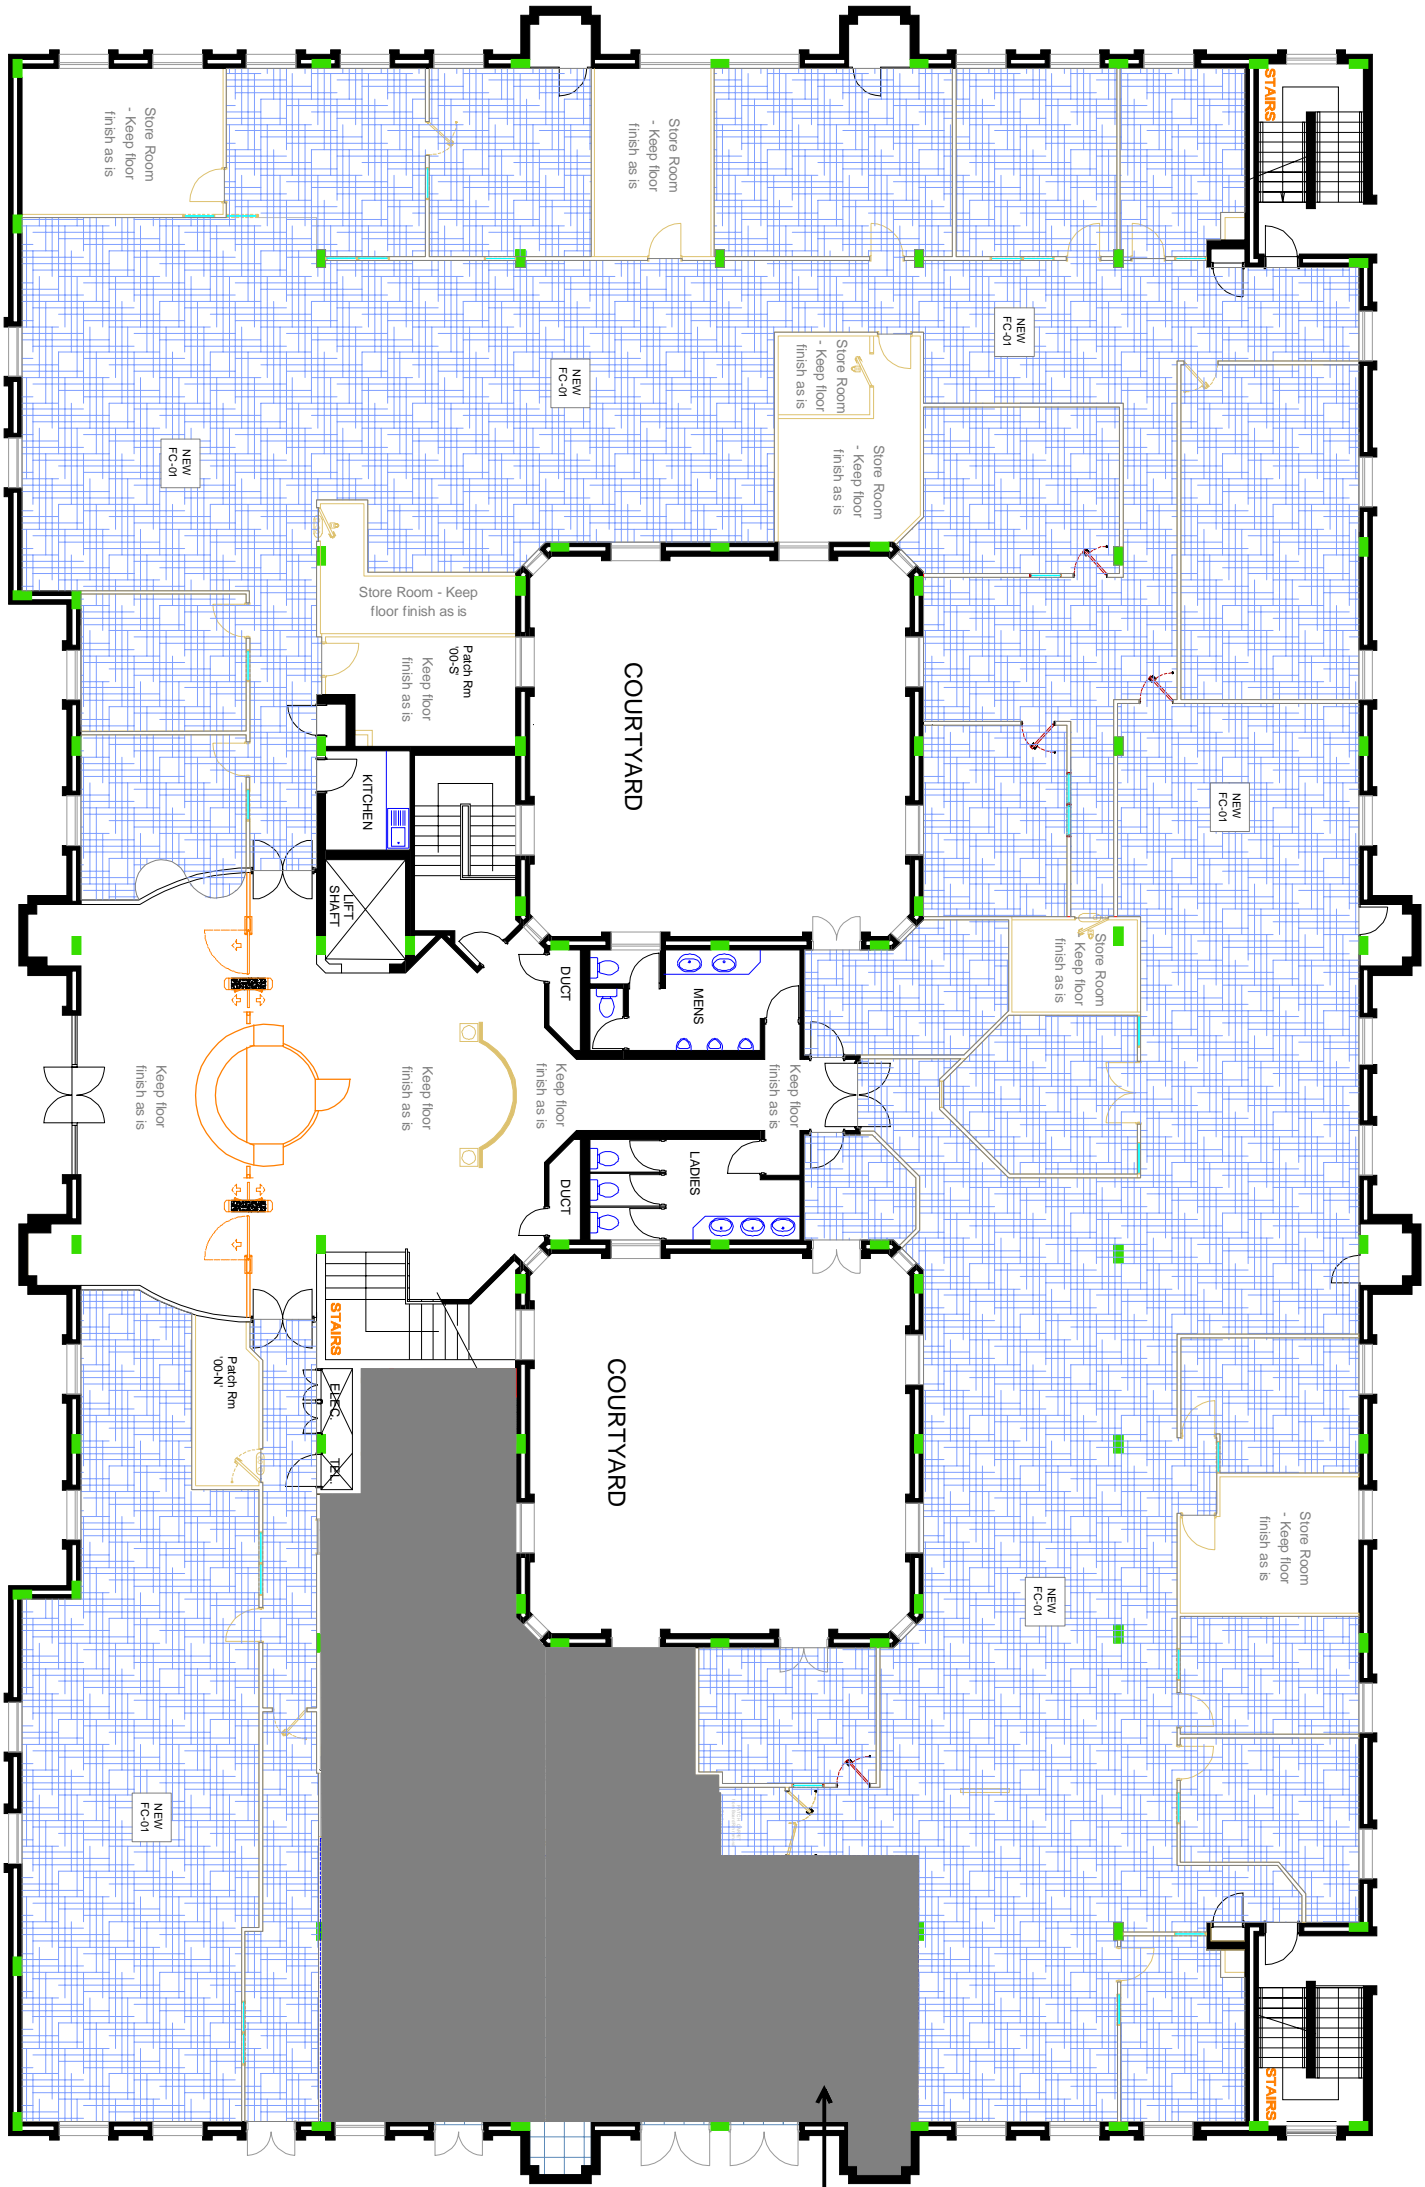

FLOOR FINISHES				
SYMBOL	DESCRIPTION			
	CARPET TILE	RANGE	PRODUCT	RATIO
	Belgoxek	(A1/a) BOOST	SOLID	10%
	Belgoxek	(A1/a) BOOST	GROUNDED	15%
	Belgoxek	(A1/a) BOOST	STRENGTH	75%
<ul style="list-style-type: none">Allow for furniture to be removed in stages as per Project Manager's schedule.Remove existing carpets.Prepare floor to receive new carpets.Install new carpets.Allow for furniture to be placed back in original positioning as per floor plan.				



SCHEDULE - FINISHES:

Scale 1-50 (A1)

BASEMENT
ENTRANCE
&
EXIT