


FLOOR PLAN  
1:100

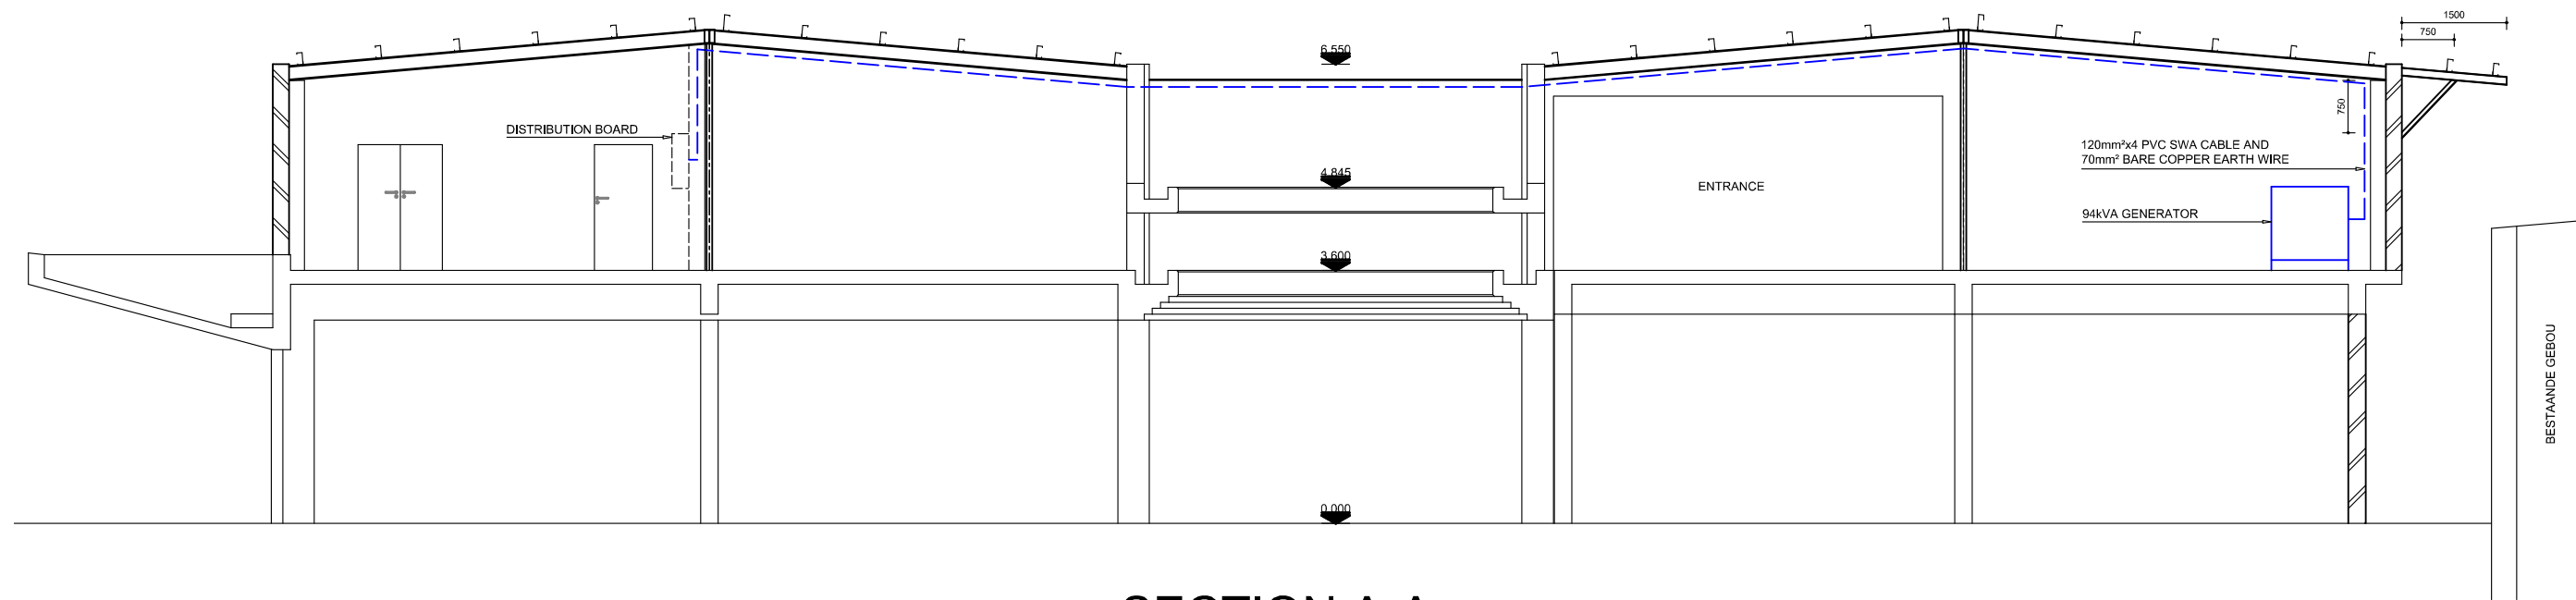

SECTION A-A  
1:100

31985-400-01 printed on 25 Jan 2017 at 10:09:05

NOTES / LEGEND

GENERAL

THE CONTRACTOR IS RESPONSIBLE FOR ENSURING THAT ALL MATERIALS AND WORKMANSHIP CONFORM WITH THE DETAILS AND SPECIFICATIONS SHOWN ON THIS DRAWING, AND ALL RELEVANT SABS SPECIFICATIONS, IRRESPECTIVE OF WHETHER THE ENGINEER HAS INSPECTED THE WORKS ON SITE OR NOT.

ALL DIMENSIONS AND LEVELS TO BE CHECKED ON SITE AND CORRELATED WITH THE ENGINEER'S DRAWINGS BEFORE CONSTRUCTION COMMENCES.

NO SCALING WITH SCALE RULER FROM THE DRAWING IS PERMITTED, THE CONTRACTOR MUST ENSURE THAT HE GETS THE CORRECT DIMENSIONS FROM THE ENGINEER BEFORE CONSTRUCTION COMMENCES.

ISSUE DATE:10 Jun 2009DRAWING SIZE:A1REVISION:A

XPRELIMINARY

INFO ONLY

FOR TENDER

FOR CONSTRUCTION

AS-BUILT

CLIENT PLAN NUMBER

LAYERS USED

PEN 2

REFERENCE DRAWINGS

NUMBER	REVISION	DRAWING DESCRIPTION
PEN 3	PEN 3	PEN 3

APPROVED BY COUNCIL / CLIENT

CITY ENGINEER / CLIENT	REG. NO.	DATE

AMENDMENTS CODE

A,B,C... / : BEFORE TENDER	/A: BY CLIENT
0 / : TENDER DRAWING	/B: BY ARCHITECT
1,2,3... / : AFTER TENDER	/C: BY MECHANICAL OR ELECTRICAL
Z / : AS BUILT	/D: BY BVI
	/E: BY OTHER ( )


DATE	INITIAL	No./CODE	REVISION DESCRIPTION
PEN 3	PEN 3	PEN 3	PEN 3

COPYRIGHT

THIS DRAWING IS THE PROPERTY OF BVI - CONSULTING ENGINEERS IS PRIVATE AND CONFIDENTIAL AND IS SUPPLIED ON THE EXPRESS UNDERSTANDING THAT IT IS NOT TO BE USED FOR ANY PURPOSE OR COPIED OR COMMUNICATED TO ANY PERSON WITHOUT THE WRITTEN PERMISSION OF THE PROPRIETORS.

OFFICES

CLIENT



PROJECT

SARS ANCORLEY BUILDING  
STANDBY PLANT

DRAWING TITLE

PRIME PLANT  
LAYOUT

APPROVED BY BVI

ENGINEER/TECHNOLOGIST	REG. NO.	DATE

SCALE	1:100	DRAWN	
DESIGNED		CHECKED	
PLAN NUMBER		REVISION NO.	DATE SAVED

LAYERS USED

A

02 Jun 2016

N:\ISO DELT\EK Y18\30000-79999 PROJECTS\31985 - SARS - Uptington - Temporary Standby Plant\DRAWINGS\Drawings Report Stage\31985-400-01.dwg 31985-400-01.dwg