




GROUND FLOOR PLAN  
1:200

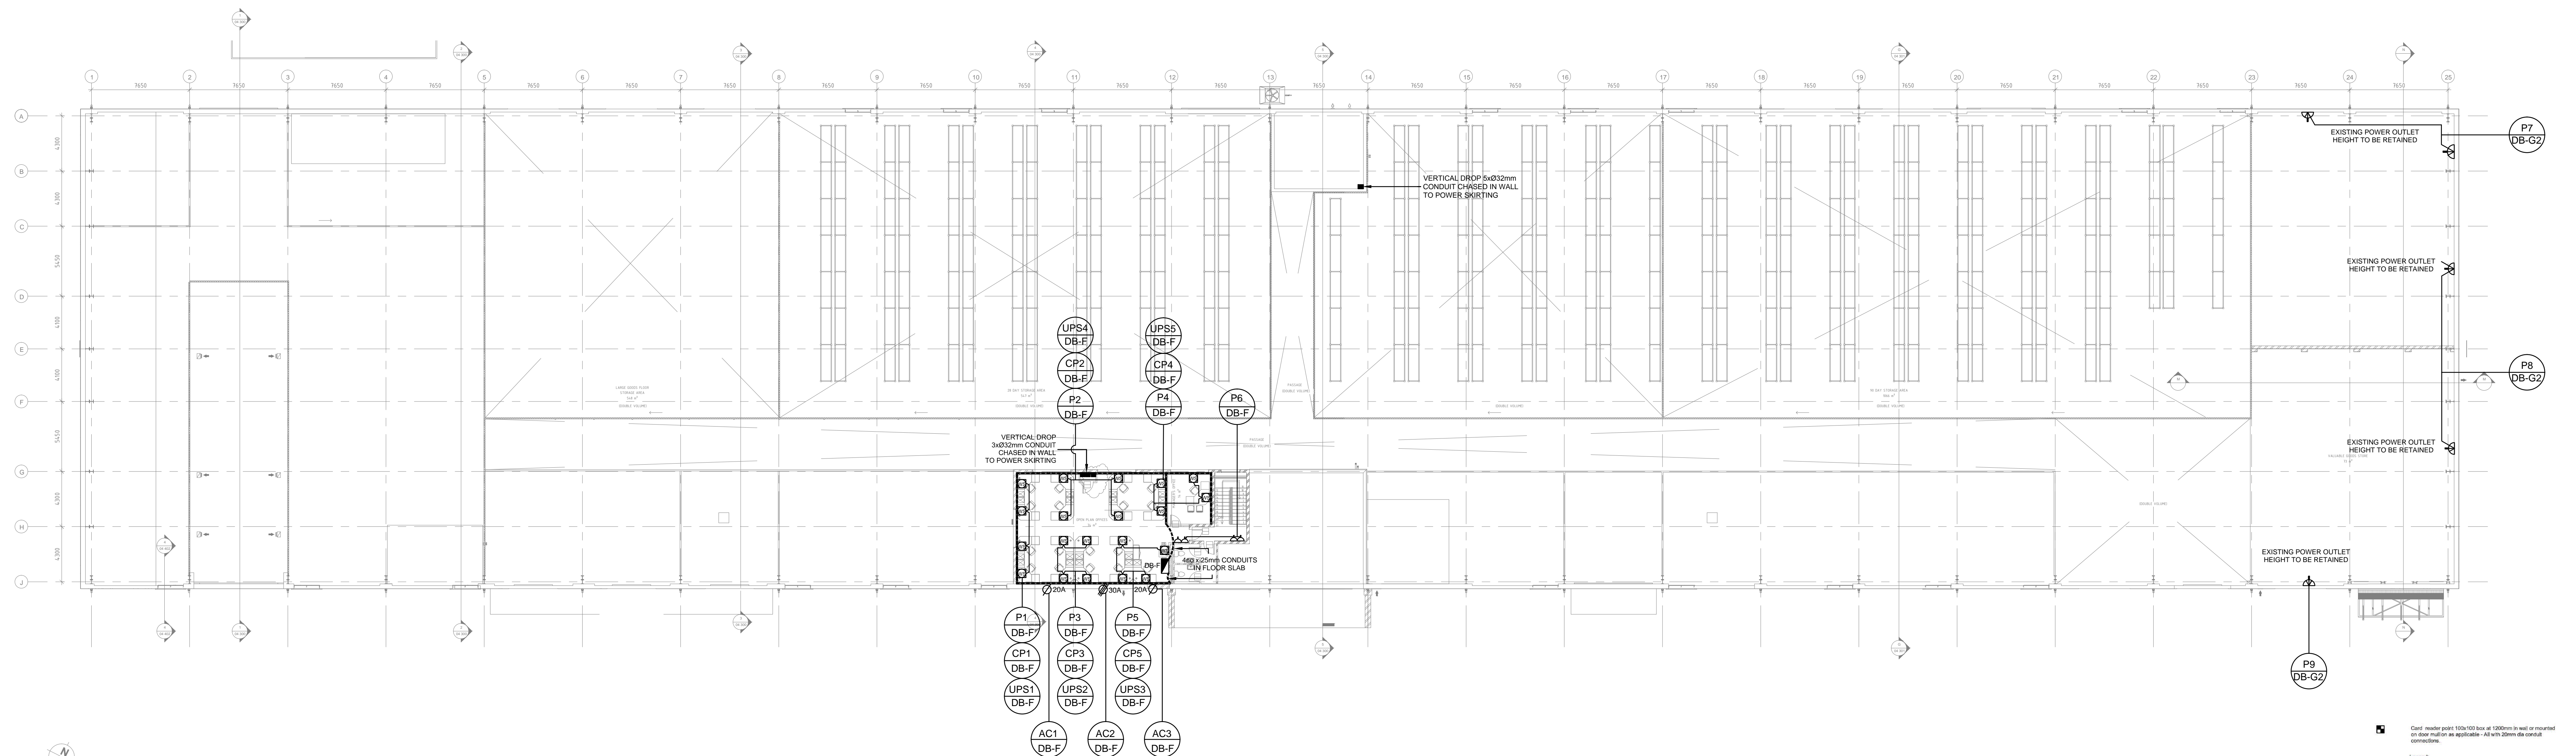

MEZZANINE FLOOR PLAN  
1:200

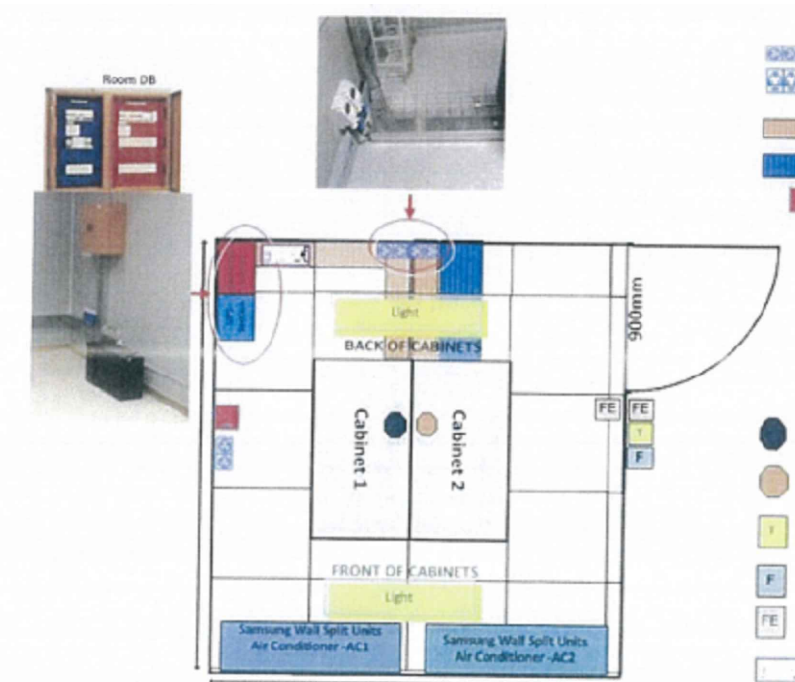

TYPICAL PATCH ROOM LAYOUT  
N.T.S.

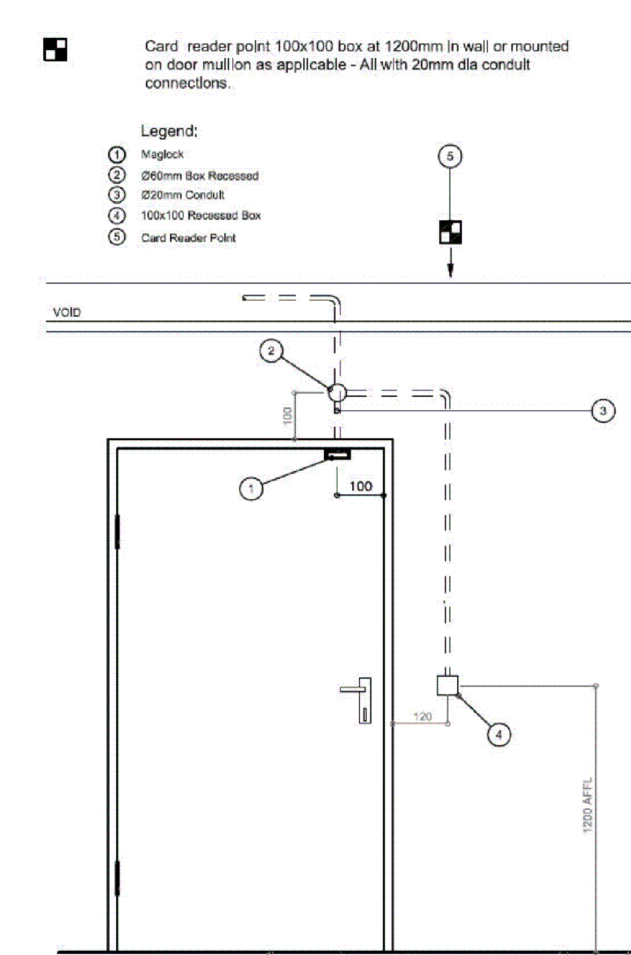

TYPICAL DETAIL FOR ACCESS  
CONTROL POINTS  
N.T.S.

- NOTES:
- Contractor is to check and report discrepancy if any to the engineer before materials are ordered & executed to site.
  - Do not scale from the drawings, the contractor is to check and confirm all dimensions including levels on site.
  - Any deviation in wiring is not acceptable.
  - All conduit recessed in wall, slab or ceiling to be PVC.
  - Contractor to check door swing & position light switch accordingly.
  - Where switches and socket outlets are existing, the positions are to be retained, and old switches and sockets replaced by new switches.
  - Patch room installations, including Netbox power outlet by Others.
  - AC Isolators to be co-ordinated with HVAC installation.

ELECTRICAL LEGEND:

	16A Single socket outlet
	16A Double socket outlet
	Industrial socket outlet
	Point in Ceiling Void
	Data Point Outlet
	TV Point Outlet
	Workstation Complete with: - 1 x Normal switched socket outlet - 1 x Dedicated switched socket outlet - 1 x UPS switched socket outlet - 1 x Telephone/Data outlet point
	Electrical Distribution Board
	2 Compartment 2 Cover powerskirting
	32A Welding Plug
	Single phase isolator: Final position to be determined on site.
	3 phase isolator: Final position to be determined on site.

DRAWING ON THE BACKGROUND

DRAWING TITLE:	DRAWING NO:	DATE:	REV:
GROUND STOREY FLOOR PLAN: PART A	K018-200-1 04	17-10-2016	D
GROUND STOREY FLOOR PLAN: PART B	K018-200-2 04	17-10-2016	C
FIRST STOREY FLOOR PLAN (MEZZANINE): PART A	K018-201-1 04	17-10-2016	B
FIRST STOREY FLOOR PLAN (MEZZANINE): PART B	K018-201-2 04	17-10-2016	C

THE CREATIVE AXIS

REV	DESCRIPTION	DATE	DRAWN	CHECKED
1	NEW ARCHITECTURAL LAYOUT	27-03-2017	M.N	D.O
0	ISSUED FOR CONSTRUCTION	26-06-2016	P.N	D.O

CLIENT:  
SOUTH AFRICAN REVENUE SERVICE  
Quinton Duvon SARIS  
Logistics Management Tel  
012 433 3147 Fax 012 346  
4009 079 372 7043  
GDyason@sars.gov.za



ARCHITECTS:

**THE CREATIVE AXIS ARCHITECTS**

Site 1: Serengeti, PO: Gaborone, Botswana, 162  
P.O. Box 2128 Lenasia 1520  
Tel: (011) 854 5522 Fax: (011) 854 1743

ELECTRICAL ENGINEERS:

**SELANYA CONSULTING ENGINEERS**

PROFESSIONAL ELECTRICAL & MECHANICAL ENGINEERS  
Tel: +27 11 455 0883 • Fax: +27 11 455 1328 • info@selanya.co.za  
P.O. Box 551, Bedfordview 2008, RSA • www.selanya.co.za

PROJECT:  
**UPGRADES AND ALTERCATIONS  
TO NEW PIER STATE WAREHOUSE**

DRAWING TITLE:  
**GROUND FLOOR AND MEZZANINE  
PLAN  
POWER LAYOUT**

DRAWING STATUS:

DESIGNED:	DRAWN:	CHECKED:	APPROVED:
S.J	P.N	D.O	D.O
DATE:	DISCIPLINE:	SCALE:	SHEET SIZE:
29-06-2016	ELECTRICAL	1:200	A0
DRAWING NO:	SCALE:	REVISION:	
J0150-E-002	1:200	1	

COPYRIGHT RESERVED