


GROUND FLOOR PLAN
1:200

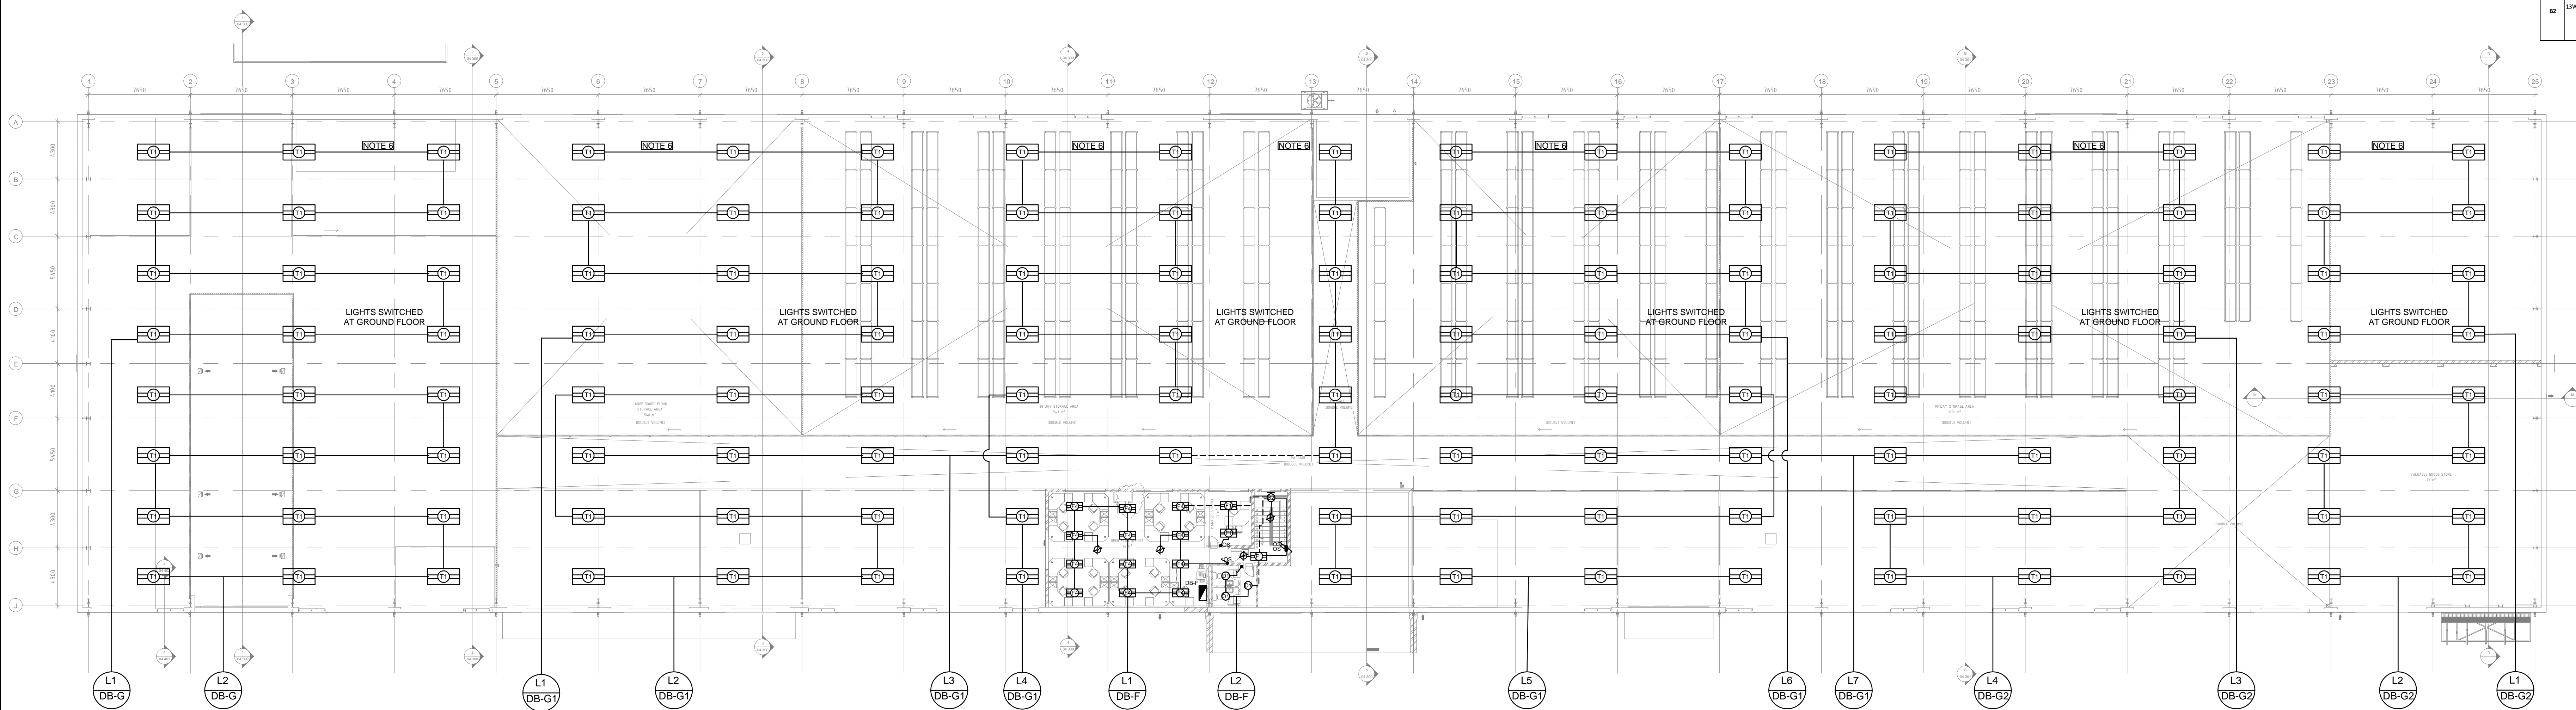

MEZZANINE FLOOR PLAN
1:200

- NOTES:
- Contractor is to check and report discrepancy if any to the engineer before materials are ordered & executed to site.
 - Do not scale from the drawings, the contractor is to check and confirm all dimensions including levels on site.
 - All conduit recessed in wall, slab or ceiling to be PVC.
 - Contractor to check door swing & position light switch accordingly.
 - Existing lighting points are to be utilized as far as far as possible where applicable.
 - Type T1 light fitting mounted on the unistrut indicated on drawing J0150-E-003

ELECTRICAL LEGEND:

SYMBOL	DESCRIPTION
	2x25W T5 recessed fluorescent luminaire with parabolic louvre separated by perforated grille
	2x25W T5 recessed fluorescent luminaire with parabolic louvre separated by perforated grille
	4x25W T5 surface mounted medium beam T5 fluorescent fitting 1W electronic ballast
	15W recessed LED downlight complete with passive heat sink, driver and control IP20
	4.5 recessed LED downlight complete with passive heat sink, driver and control IP20
	85W LED wall mounted flood light
	2x25W T5 open channel fluorescent fitting
	2x56W T5 surface moisture proof luminaire, injection moulded stabilised polycarbonate body and diffuser IP64
	13W LED bulkhead IP20
	Duo light and motion sensor
	1-Lever 1-Way Switch
	2-Lever 1-Way Switch
	3-Lever 1-Way Switch
	1-Lever 2-Way Switch
	3-Lever 2-Way Switch
	1-Lever 1-Way Switch
	1-Lever 2-Way Switch
	Electrical Distribution Board

DRAWING ON THE BACKGROUND

TYPE	DESCRIPTION	DATE	REV
1	NEW ARCHITECTURAL LAYOUT	27-03-2017	P.N D.O
0	ISSUED FOR CONSTRUCTION	26-06-2016	P.N D.O

THE CREATIVE AXIS


REV	DESCRIPTION	DATE	DRAWN	CHECKED
1	NEW ARCHITECTURAL LAYOUT	27-03-2017	P.N	D.O
0	ISSUED FOR CONSTRUCTION	26-06-2016	P.N	D.O

CLIENT:

SOUTH AFRICAN REVENUE SERVICE
Quinton Dyzon SARs
Logistics Management Tel: 012 453 3147 Fax: 012 346 4009 079 372 7043
QDyzon@sar.gov.za



ARCHITECTS:

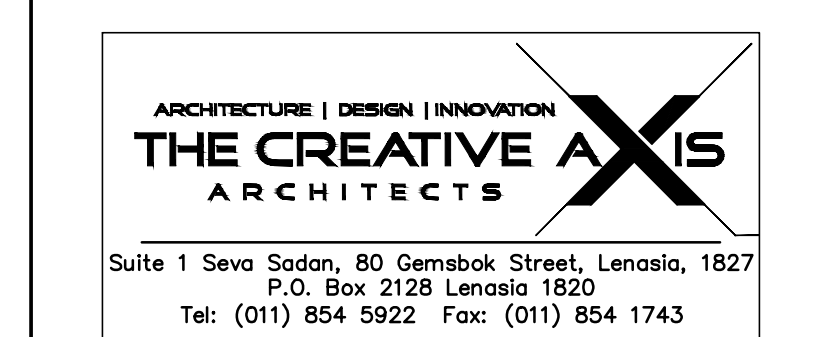

ELECTRICAL ENGINEERS:



PROJECT:

UPGRADES AND ALTERATIONS
TO NEW PIER STATE WAREHOUSE

DRAWING TITLE:

GROUND FLOOR AND MEZZANINE
PLAN
LIGHTING LAYOUT

DRAWING STATUS:

CONSTRUCTION			
CLIENT APPROVAL:		DATE:	
DESIGNED:	DRAWN:	CHECKED:	APPROVED:
S.J	P.N	D.O	D.O
DATE:	DISCIPLINE:	SHEET SIZE:	
29-06-2016	ELECTRICAL	A0	
DRAWING NO:	SCALE:	REVISION:	
J0150-E-001	1:200	1	

COPYRIGHT RESERVED