



DB - G

1. FLOOR STANDING PANEL WITH LOCKABLE DOORS.
2. PROVIDE 30% SPARE CAPACITY.
3. BOTTOM ENTRY, TOP AND BOTTOM EXITS.
4. NEUTRAL AND EARTH BARS TO BE ACCESSIBLE FROM FRONT.

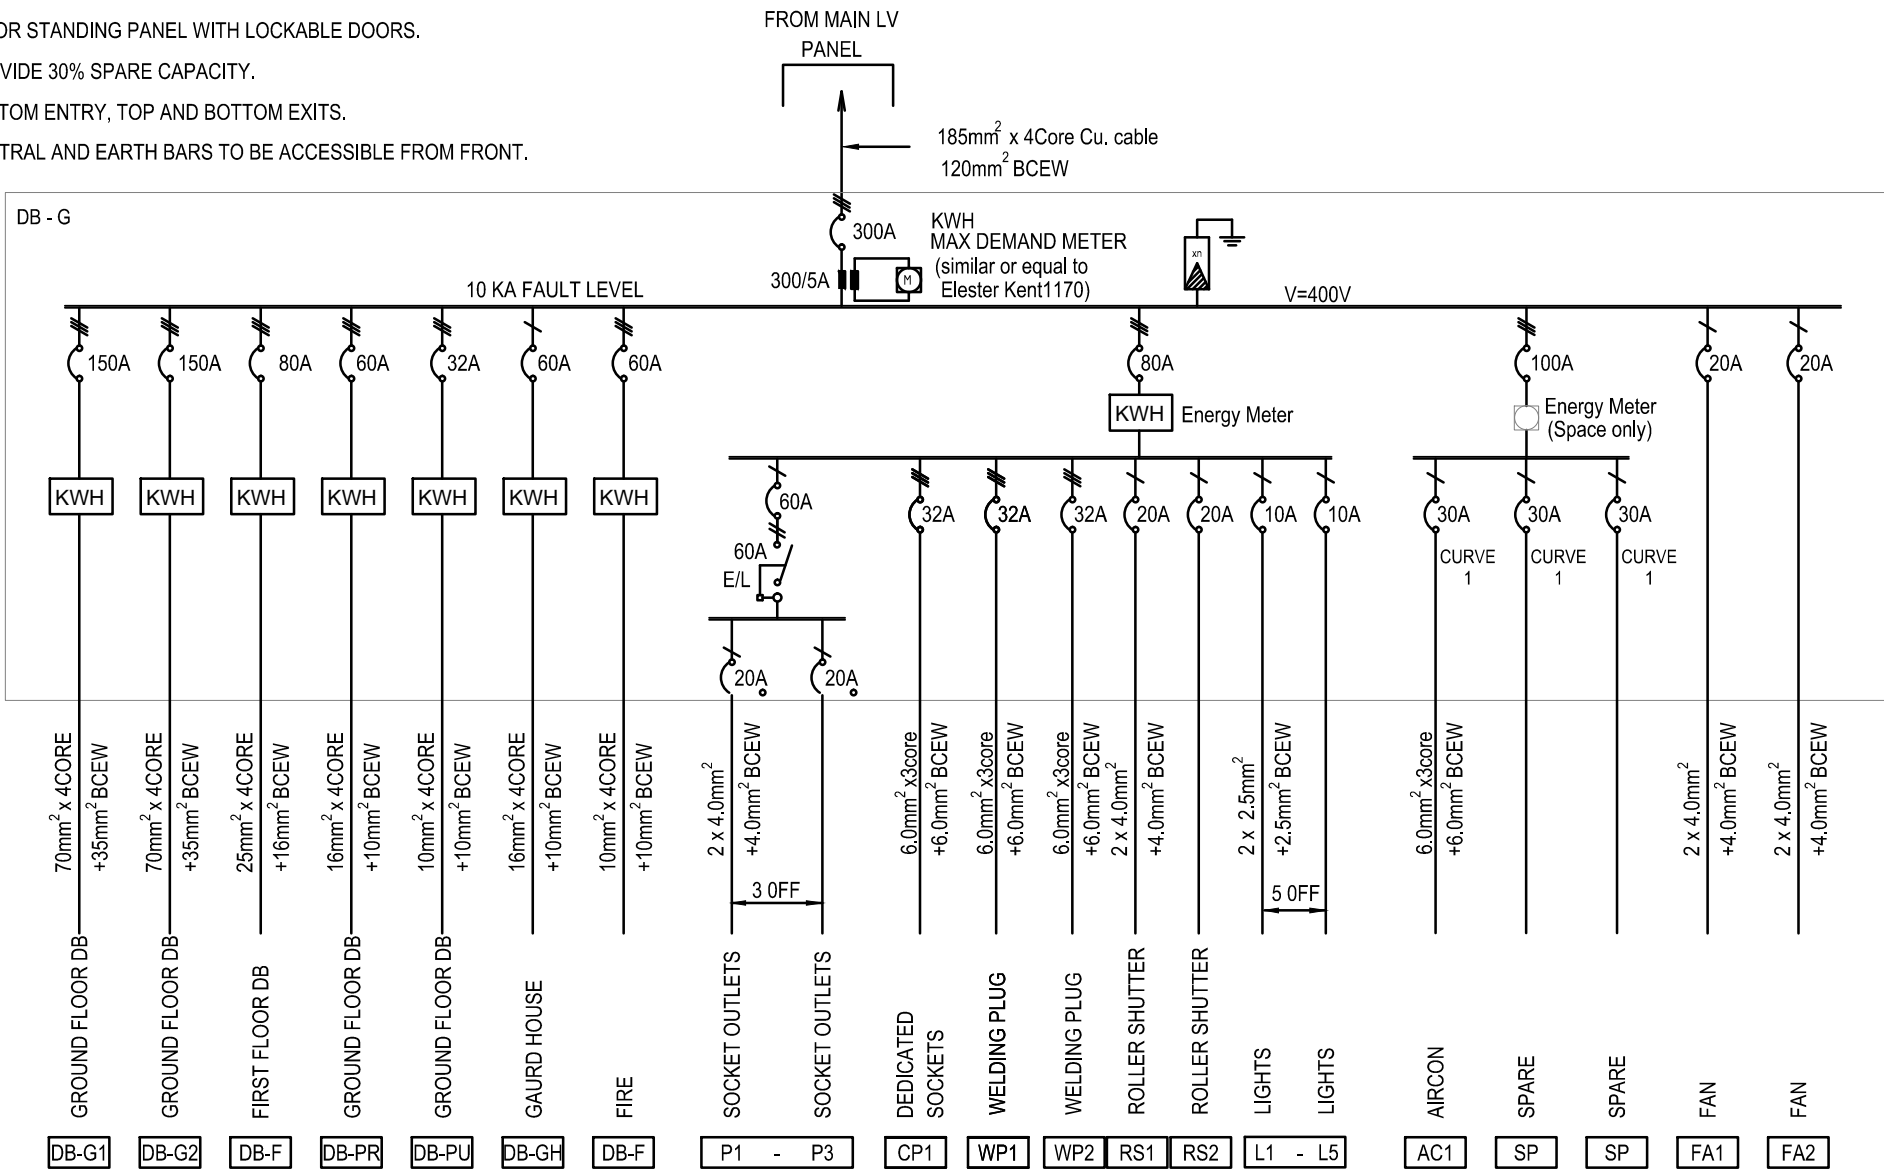


DB - F

1. FLUSH MOUNTED WITH LOCKABLE DOORS.
2. PROVIDE 30% SPARE CAPACITY.
3. BOTTOM ENTRY, TOP AND BOTTOM EXITS.
4. NEUTRAL AND EARTH BARS TO BE ACCESSIBLE FROM FRONT.

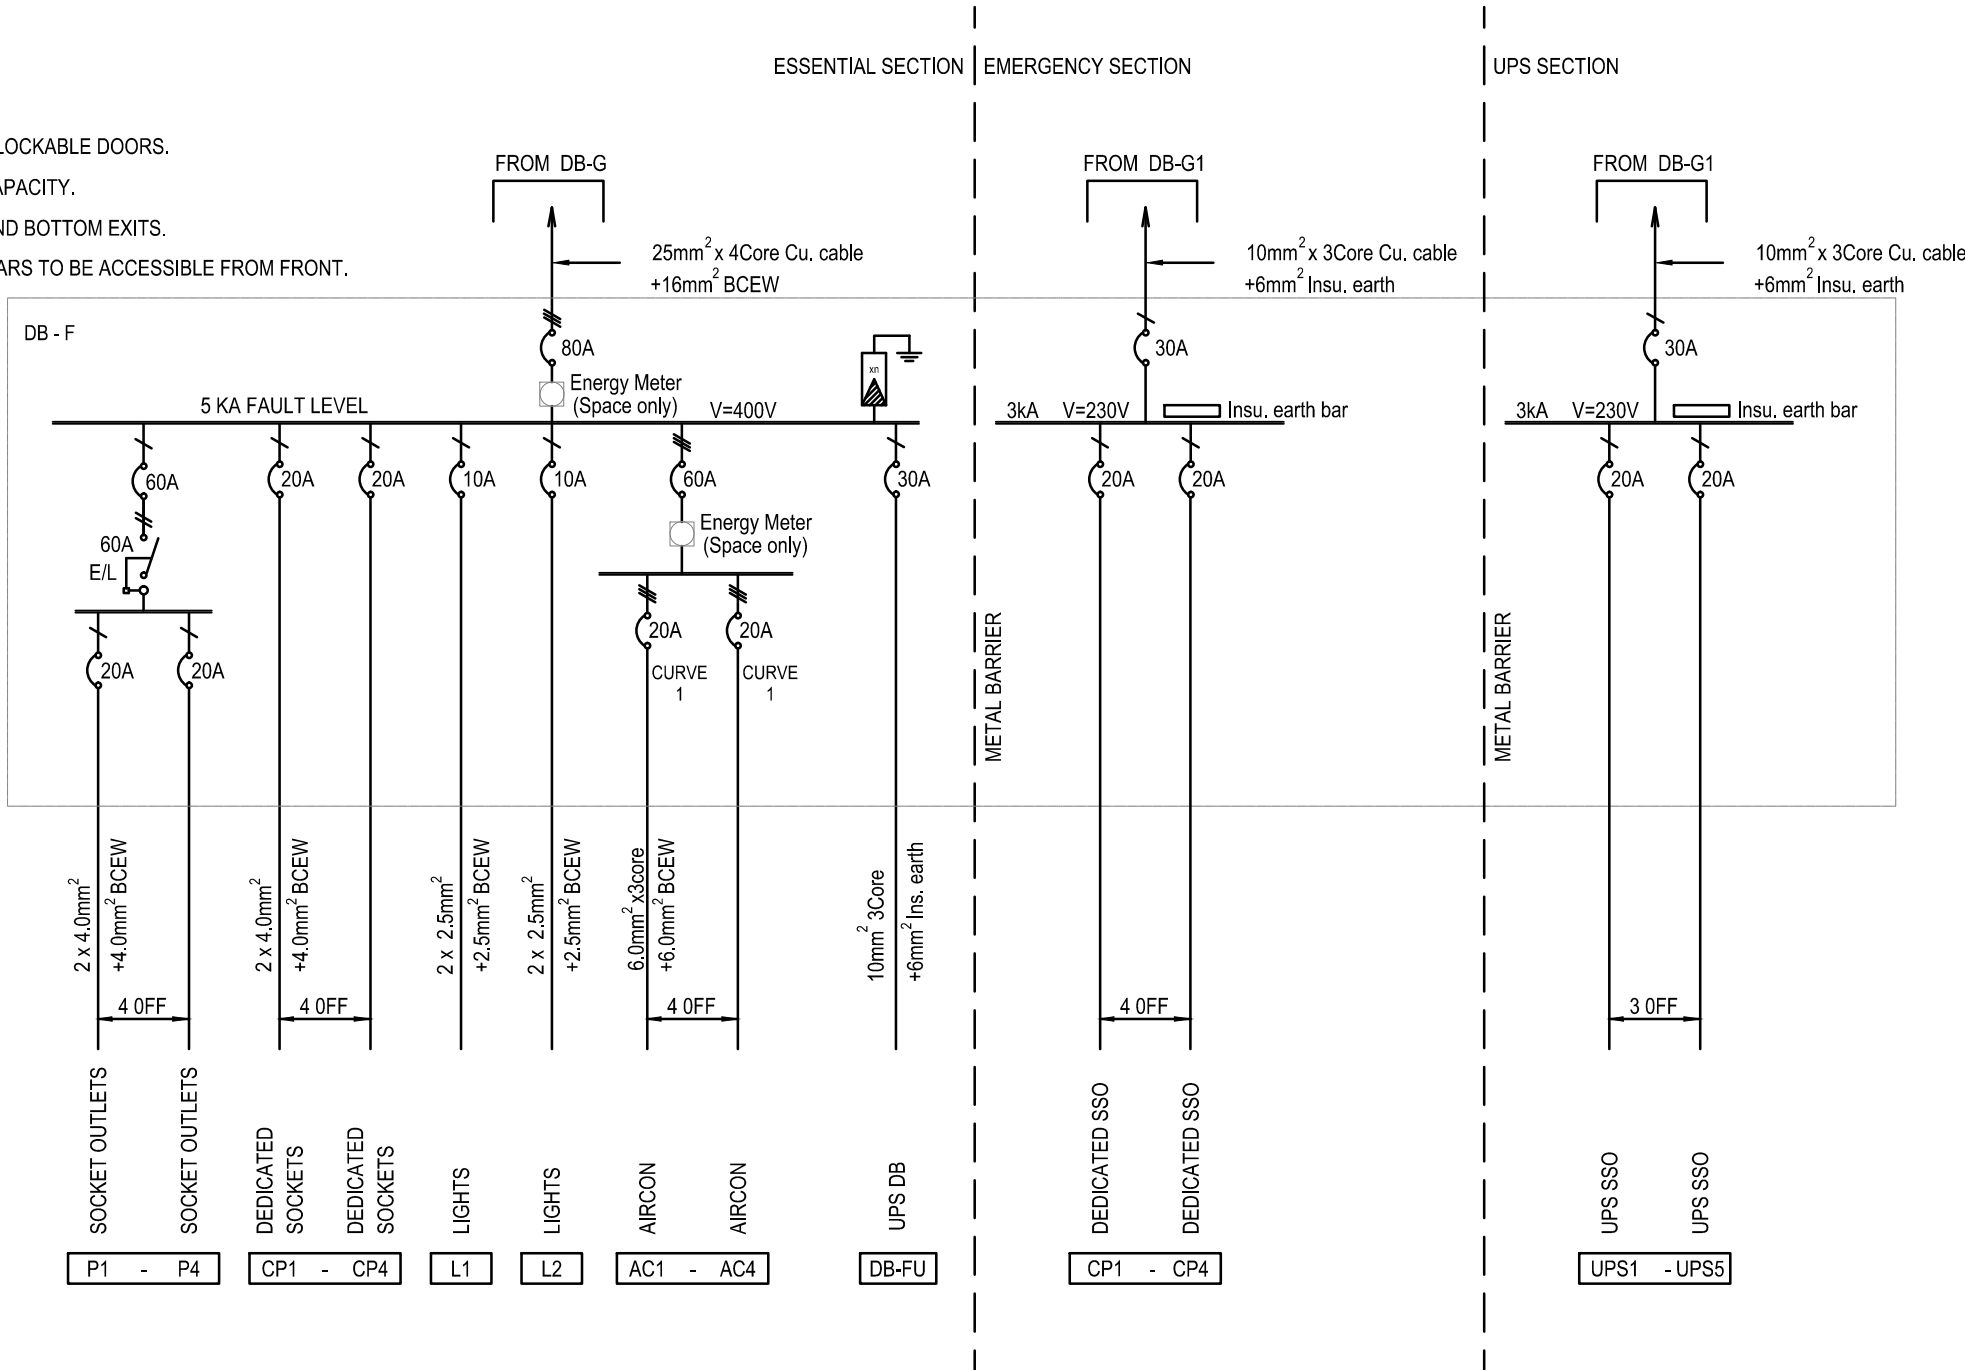



DB - G2

1. FLUSH MOUNTED WITH LOCKABLE DOORS.
2. PROVIDE 30% SPARE CAPACITY.
3. BOTTOM ENTRY, TOP AND BOTTOM EXITS.
4. NEUTRAL AND EARTH BARS TO BE ACCESSIBLE FROM FRONT.

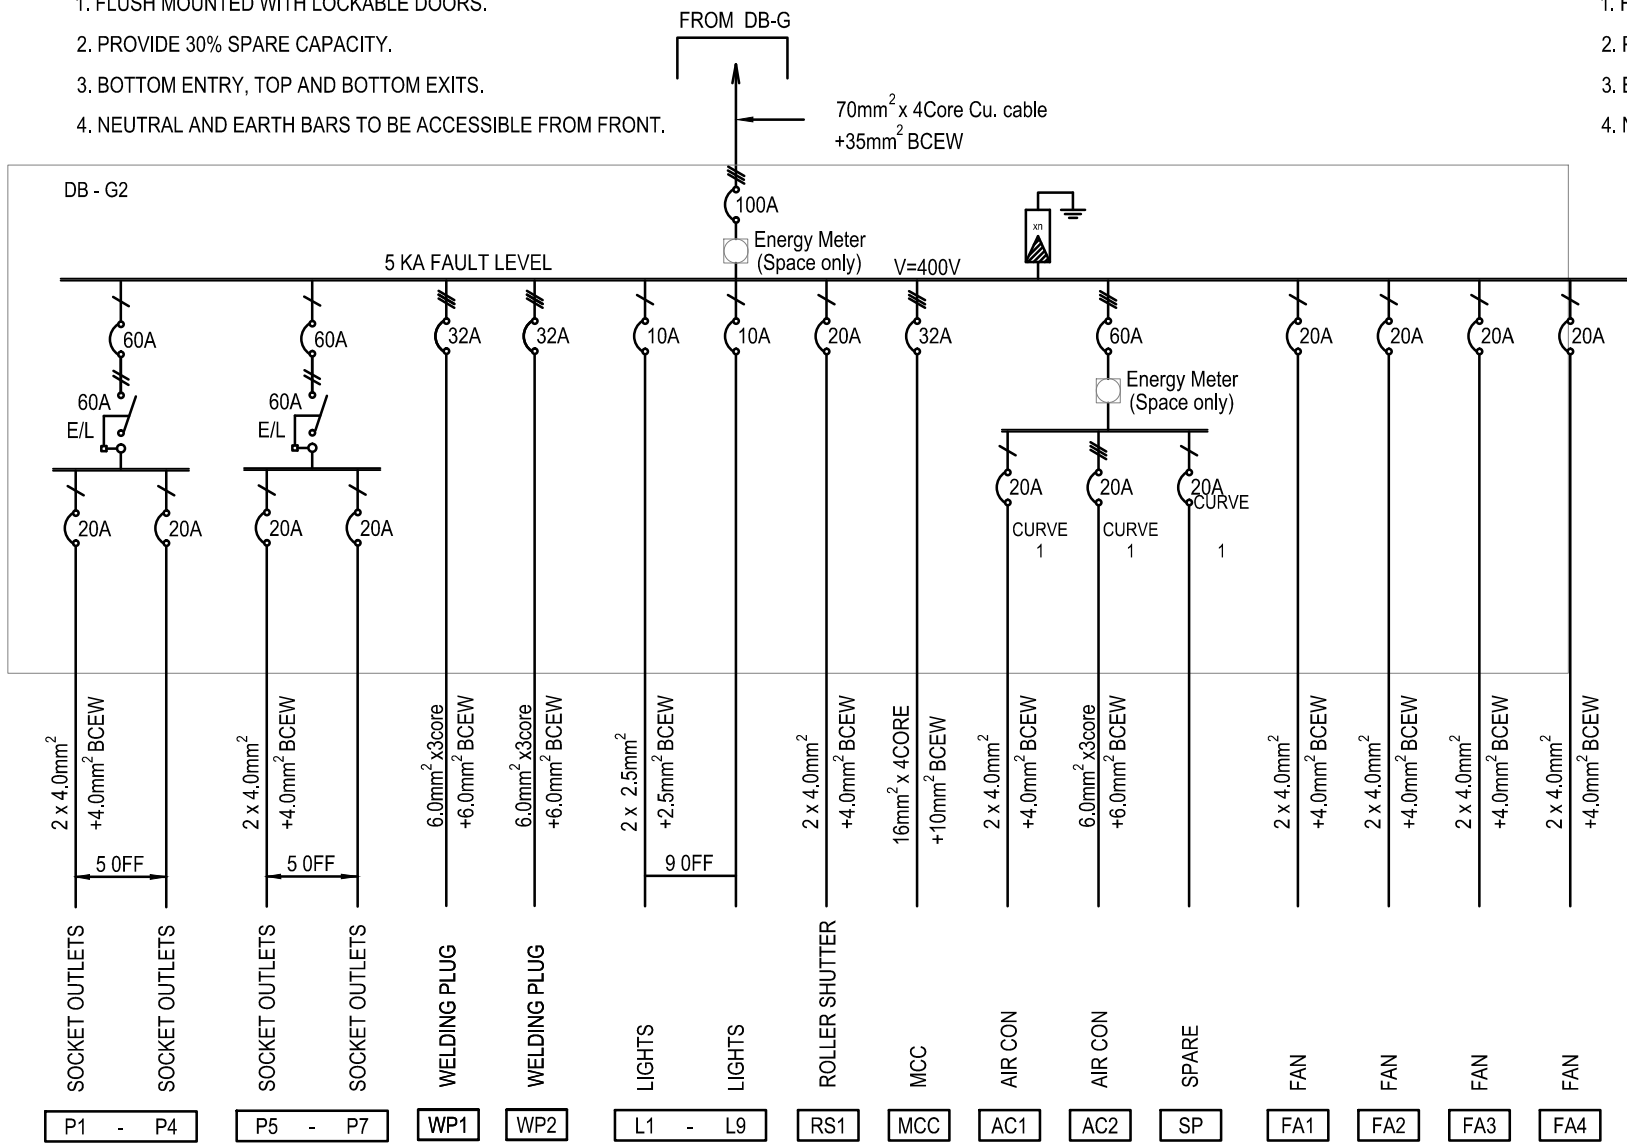

DB - GH

1. FLUSH MOUNTED WITH LOCKABLE DOORS.
2. PROVIDE 30% SPARE CAPACITY.
3. BOTTOM ENTRY, TOP AND BOTTOM EXITS.
4. NEUTRAL AND EARTH BARS TO BE ACCESSIBLE FROM FRONT.

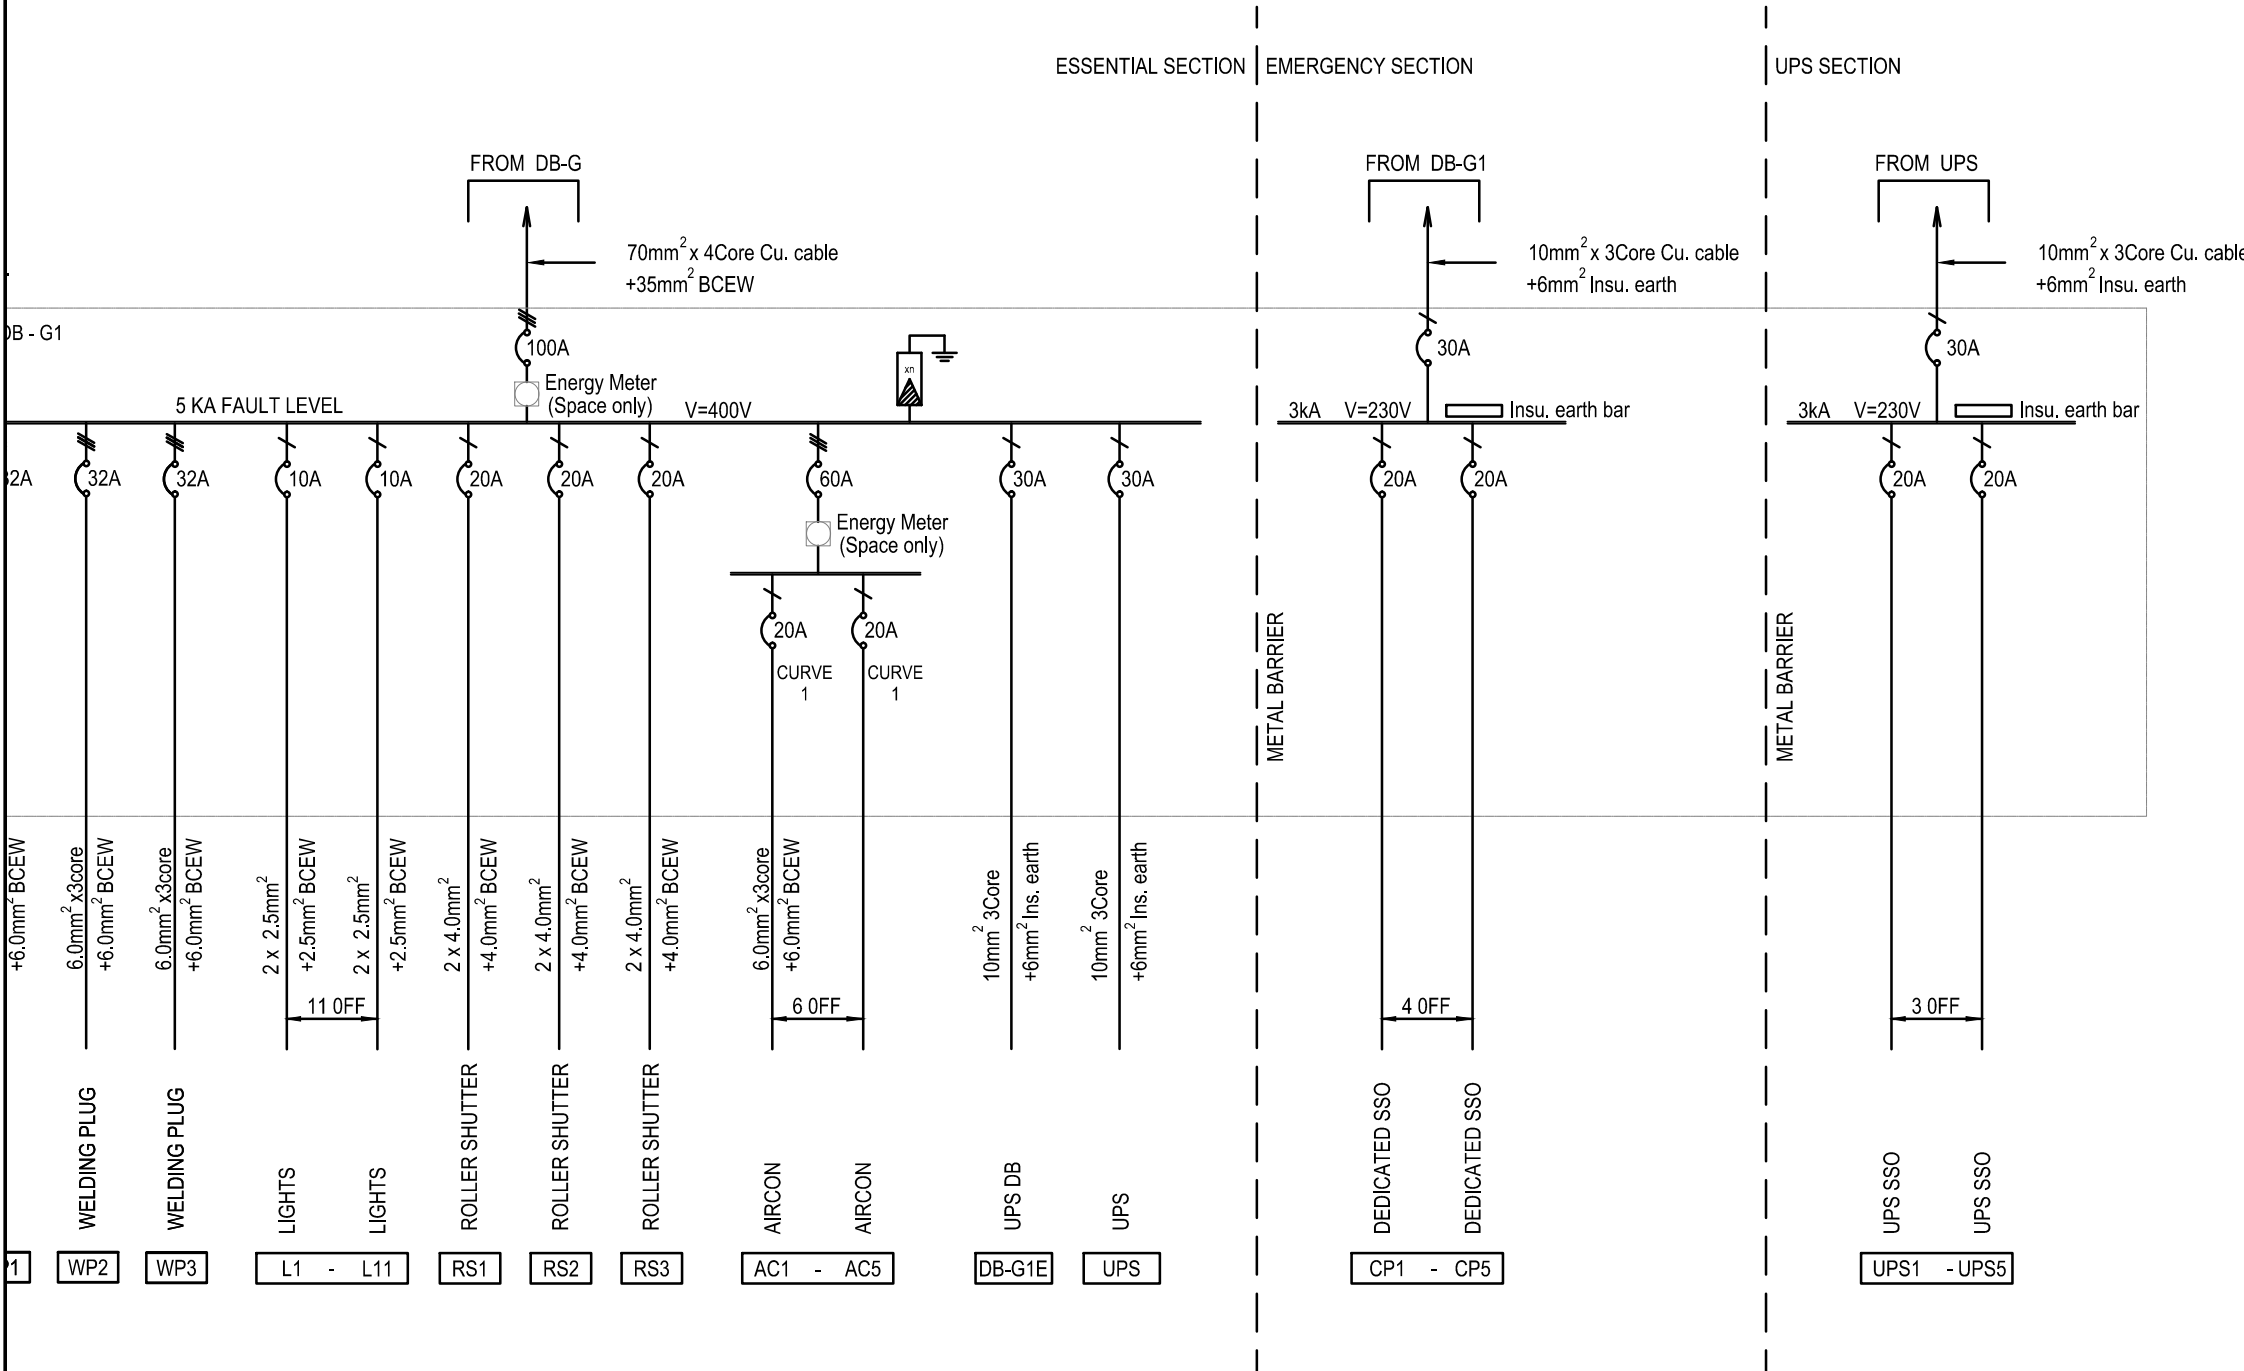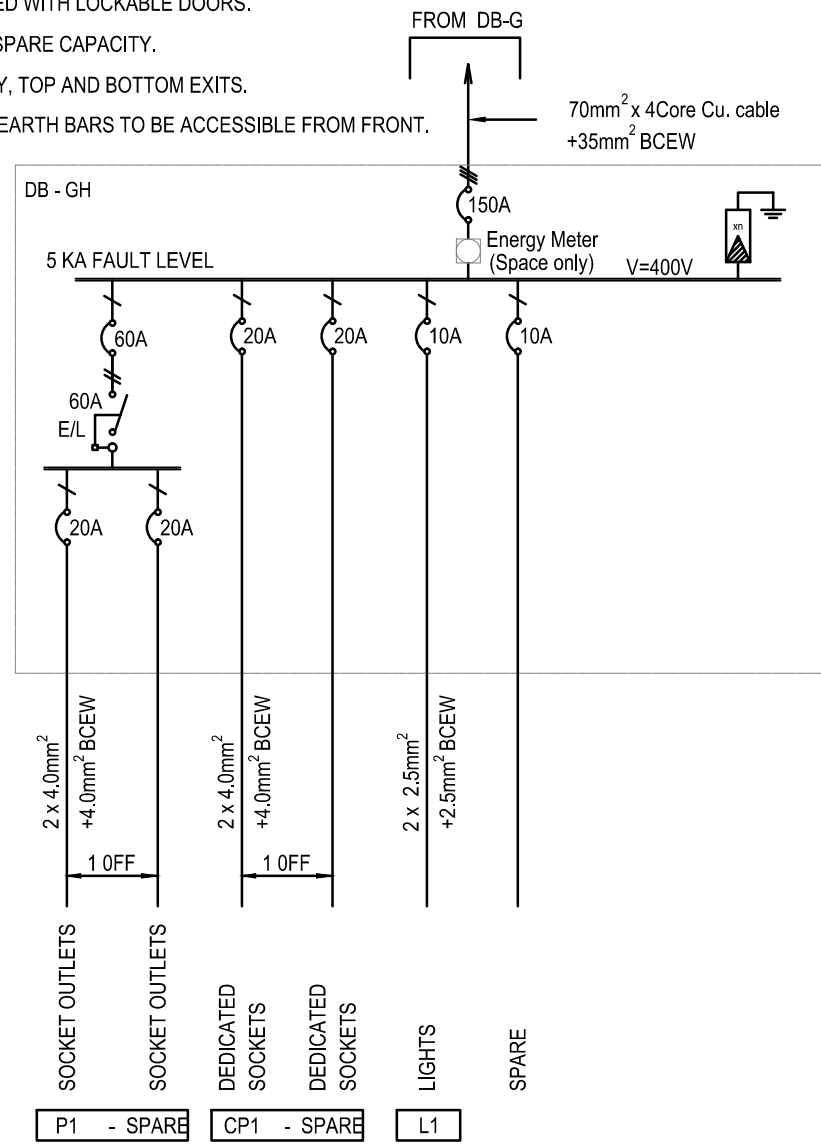

SCHEMATIC LAYOUT N.T.S

ELECTRIC LEGEND

	CIRCUIT BREAKER		ENERGY METER
	ISOLATOR		THREE PHASE CIRCUIT
	SELECTOR SWITCH		SINGLE PHASE CIRCUIT
	VOLTMETER		SURGE ARRESTOR
	AMMETER		EARTH LEAKAGE WITHOUT OVERLOAD PROTECTION

NOTES:

1. DISTRIBUTION BOARD MANUFACTURER TO PROVIDE CASCADING AS REQUIRED TO ACHIEVE INDICATED FAULT LEVELS.
2. A/C UNITS CONTROLLED THROUGH A PEAK & OFF-PEAK TIMER
3. CUT-OUTS FOR ACCESS TO MAIN BREAKERS.

DRAWING ON THE BACKGROUND

DRAWING TITLE:	DRAWING NO:	DATE:	REV:
GROUND STOREY FLOOR PLAN- PART A	K018-200-1-04	17-10-2016	D
GROUND STOREY FLOOR PLAN- PART B	K018-200-2-04	17-10-2016	C
FIRST STOREY FLOOR PLAN (MEZZANINE)- PART A	K018-201-1-04	17-10-2016	B
FIRST STOREY FLOOR PLAN (MEZZANINE)- PART B	K018-201-2-04	17-10-2016	C

ARCHITECT:

THE CREATIVE AXIS


1	REVISED SCHEMATICS	27-03-2017	P.N	D.O
0	ISSUED FOR CONSTRUCTION	20-06-2016	P.N	D.O
REV	DESCRIPTION	DATE	DRAWN	CHECKED

CLIENT:

SOUTH AFRICAN REVENUE SERVICE
Quinton Dreyer
SARS Logistics Management
Tel: 012 455 5147
Fax: 012 344 4009
079 572 7043
QDreyer@sars.gov.za



ARCHITECTS:

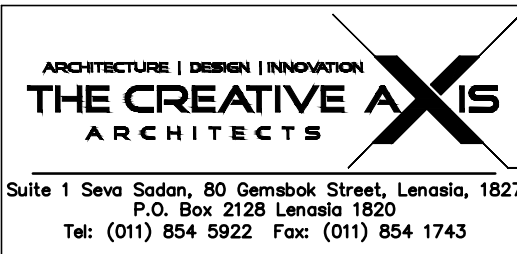

ELECTRICAL ENGINEERS:



PROJECT:

UPGRADES AND ALTERCATIONS TO NEW
PIER STATE WAREHOUSE

DRAWING TITLE:

SCHEMATIC LAYOUT

DRAWING STATUS:

CONSTRUCTION

CLIENT APPROVAL:		DATE:	
DESIGNED:	DRAWN:	CHECKED:	APPROVED:
S.J	P.N	D.O	D.O
DATE:	DISCIPLINE:	SHEET SIZE:	
20-06-2016	ELECTRICAL	A1	
DRAWING NO:	SCALE:	REVISION:	
J0150-E-004	N.T.S	1	

COPYRIGHT RESERVED