




GROUND FLOOR PLAN
1:200

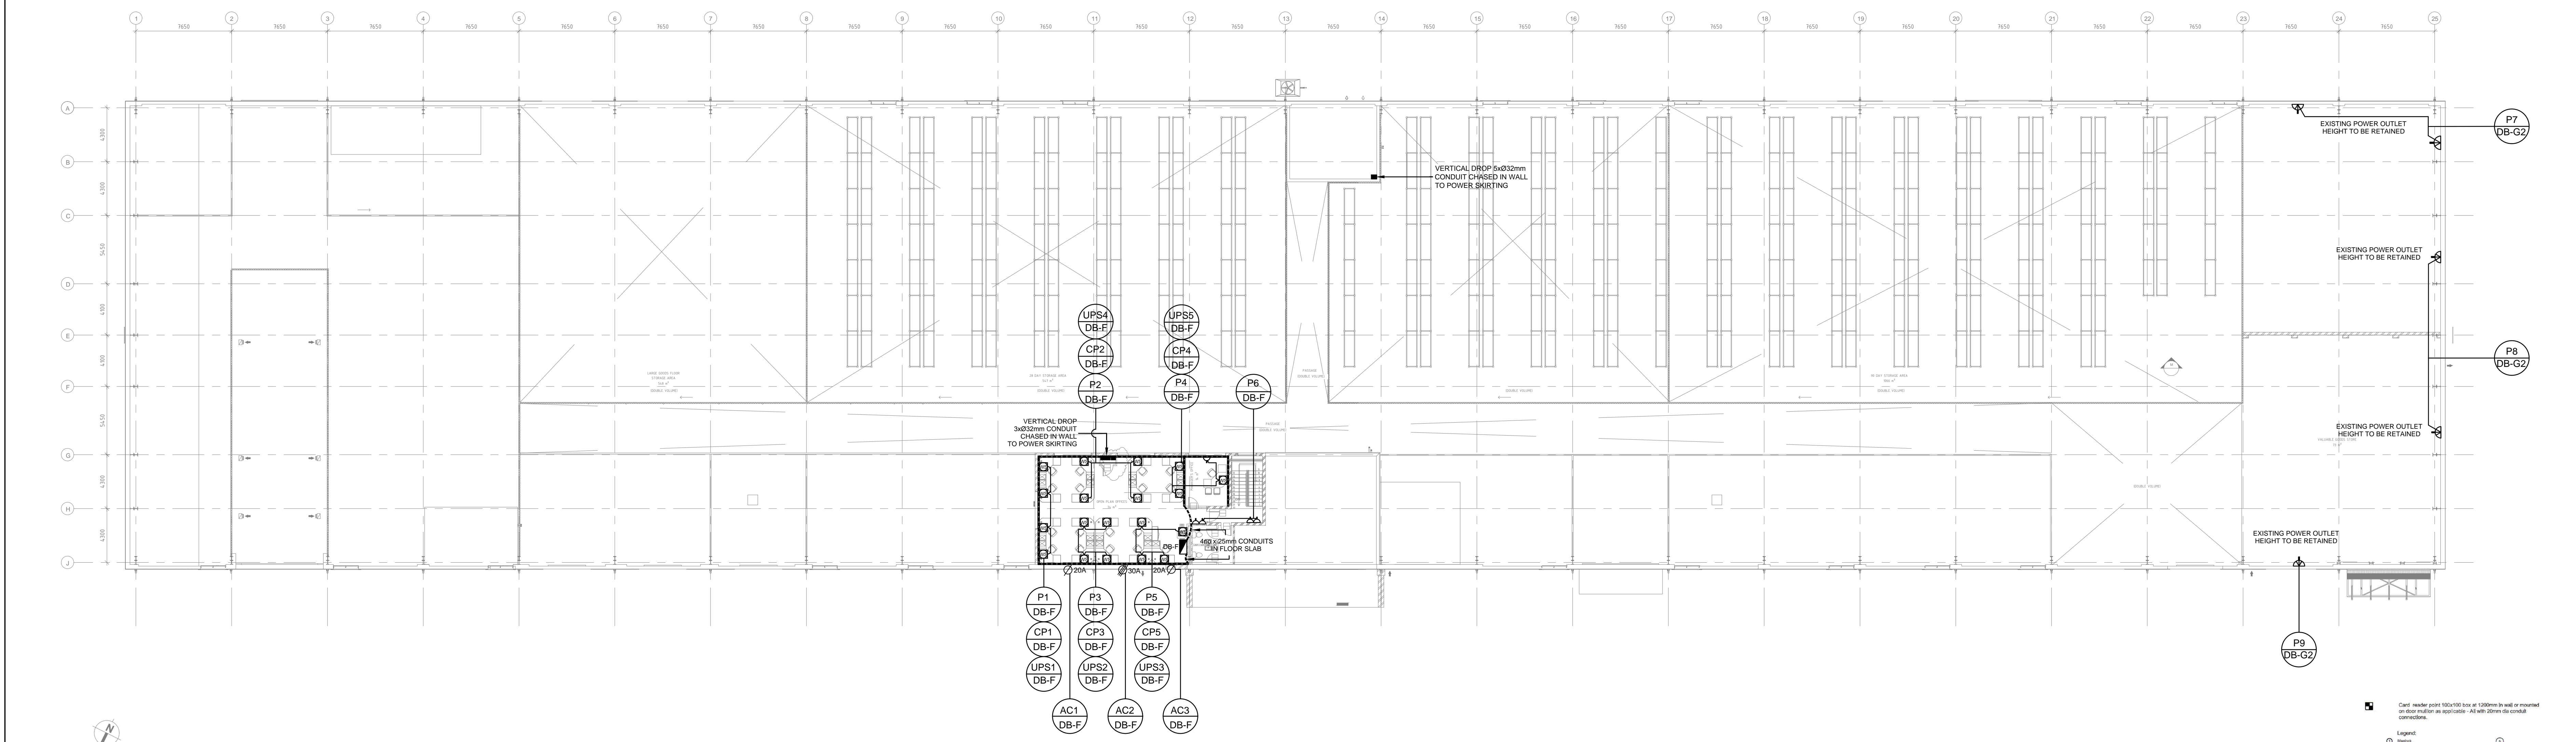

MEZZANINE FLOOR PLAN
1:200

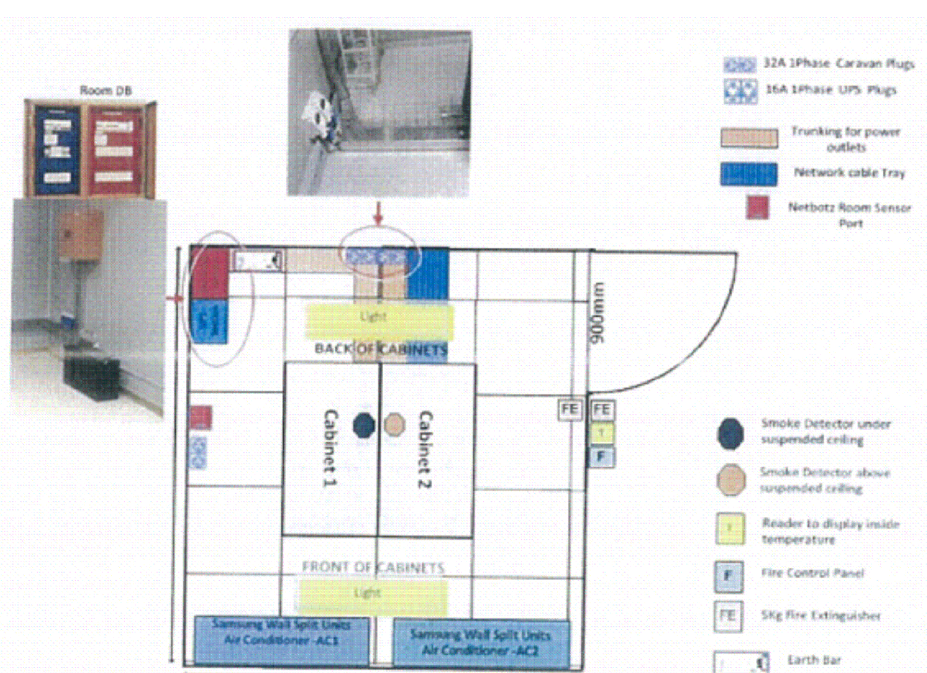

TYPICAL PATCH ROOM LAYOUT
N.T.S.

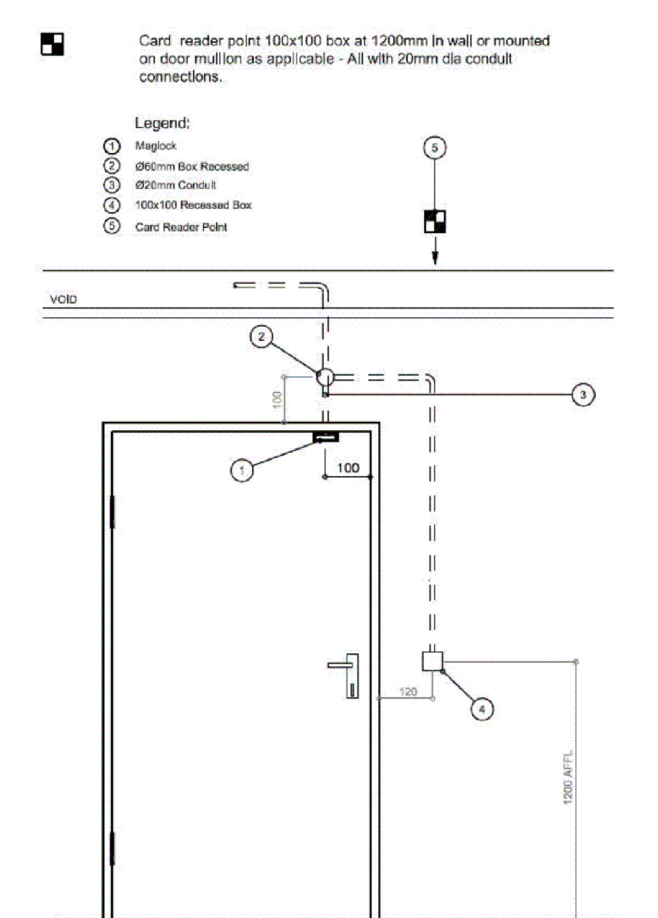

TYPICAL DETAIL FOR ACCESS
CONTROL POINTS
N.T.S.

- NOTES:
- Contractor to check and report discrepancy if any to the engineer before materials are ordered & executed to site.
 - Do not scale from the drawings, the contractor is to check and confirm all dimensions including levels on site.
 - Any deviation in wiring is not acceptable.
 - All conduit recessed in wall, slab or ceiling to be PVC.
 - Contractor to check door swing & position light switch accordingly.
 - Where switches and socket outlets are existing, the positions are to be retained, and old switches and sockets replaced by new switches.
 - Patch room installations, including Netbotz power outlet by Others.
 - AC isolators to be co-ordinated with HVAC installation.
 - All TV points to be mounted 4m AFFL and conduits to the ceiling.

ELECTRICAL LEGEND:

	16A Single socket outlet
	16A UPS Single socket outlet
	16A Double socket outlet
	Industrial socket outlet
	Power Point in Ceiling Void
	Data Point Outlet
	TV Point Outlet
	Workstation Complete with: -1 x Normal switched socket outlet -1 x Dedicated switched socket outlet -1 x UPS switched socket outlet -1 x Telephone/Data outlet point
	Electrical Distribution Board
	2 Compartment 2 Cover powerskirting
	32A Welding Plug
	Single phase isolator. Final position to be determined on site.
	3 phase isolator. Final position to be determined on site.



DRAWING ON THE BACKGROUND

DRAWING TITLE	DRAWING NO.	DATE	REV.
GROUND STOREY FLOOR PLAN PART A	K018-200-1-04	17-10-2016	D
GROUND STOREY FLOOR PLAN PART B	K018-200-2-04	17-10-2016	C
FIRST STOREY FLOOR PLAN (MEZZANINE) PART A	K018-201-1-04	17-10-2016	B
FIRST STOREY FLOOR PLAN (MEZZANINE) PART B	K018-201-2-04	17-10-2016	C

THE CREATIVE AXIS

REV	DESCRIPTION	DATE	DRAWN	CHECKED
2	DRAWING REVISED AS PER ADDITIONAL IT REQUIREMENTS	20-08-2018	P.N	D.O
1	NEW ARCHITECTURAL LAYOUT	27-03-2017	M.N	D.O
0	ISSUED FOR CONSTRUCTION	26-06-2016	P.N	D.O

CLIENT:
SOUTH AFRICAN REVENUE SERVICE
Quinton Orono SAMS
Logistics Management Tel
012 433 3147 Fax 012 346
4029 072 372 7043
qbyason@irs.gov.za

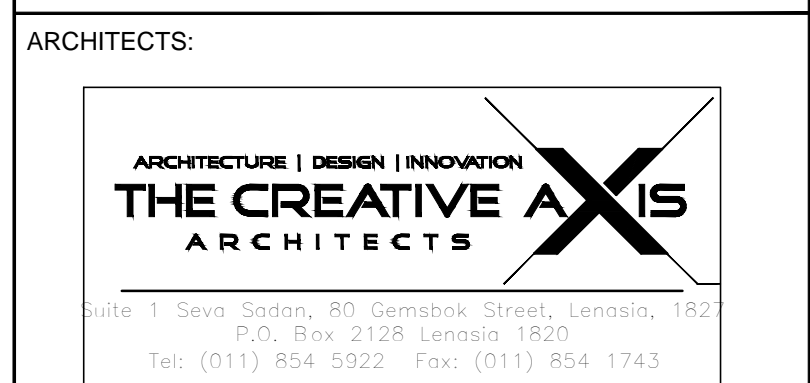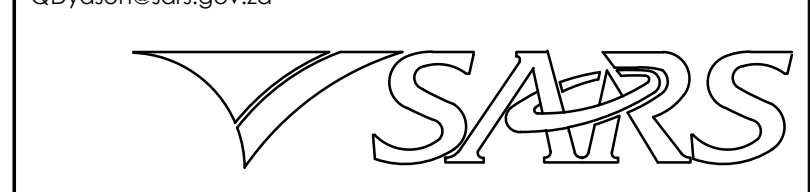

ELECTRICAL ENGINEERS:

PROFESSIONAL ELECTRICAL & MECHANICAL ENGINEERS
Tel: +27 11 455 0883 • Fax: +27 11 455 1328 • info@selanya.co.za
P.O. Box 561, Bedfordview 2008, RSA • www.selanya.co.za

PROJECT:
UPGRADES AND ALTERATIONS
TO NEW PIER STATE WAREHOUSE

DRAWING TITLE:
GROUND FLOOR AND MEZZANINE
PLAN
POWER LAYOUT

DRAWING STATUS:

CONSTRUCTION			
CLIENT APPROVAL:	DATE:		
DESIGNED:	DRAWN:	CHECKED:	APPROVED:
S.J	P.N	D.O	D.O
DATE:	DISCIPLINE:	SHEET SIZE:	
29-06-2016	ELECTRICAL	A0	
DRAWING NO:	SCALE:	REVISION:	
J0150-E-002	1:200	2	

COPYRIGHT RESERVED