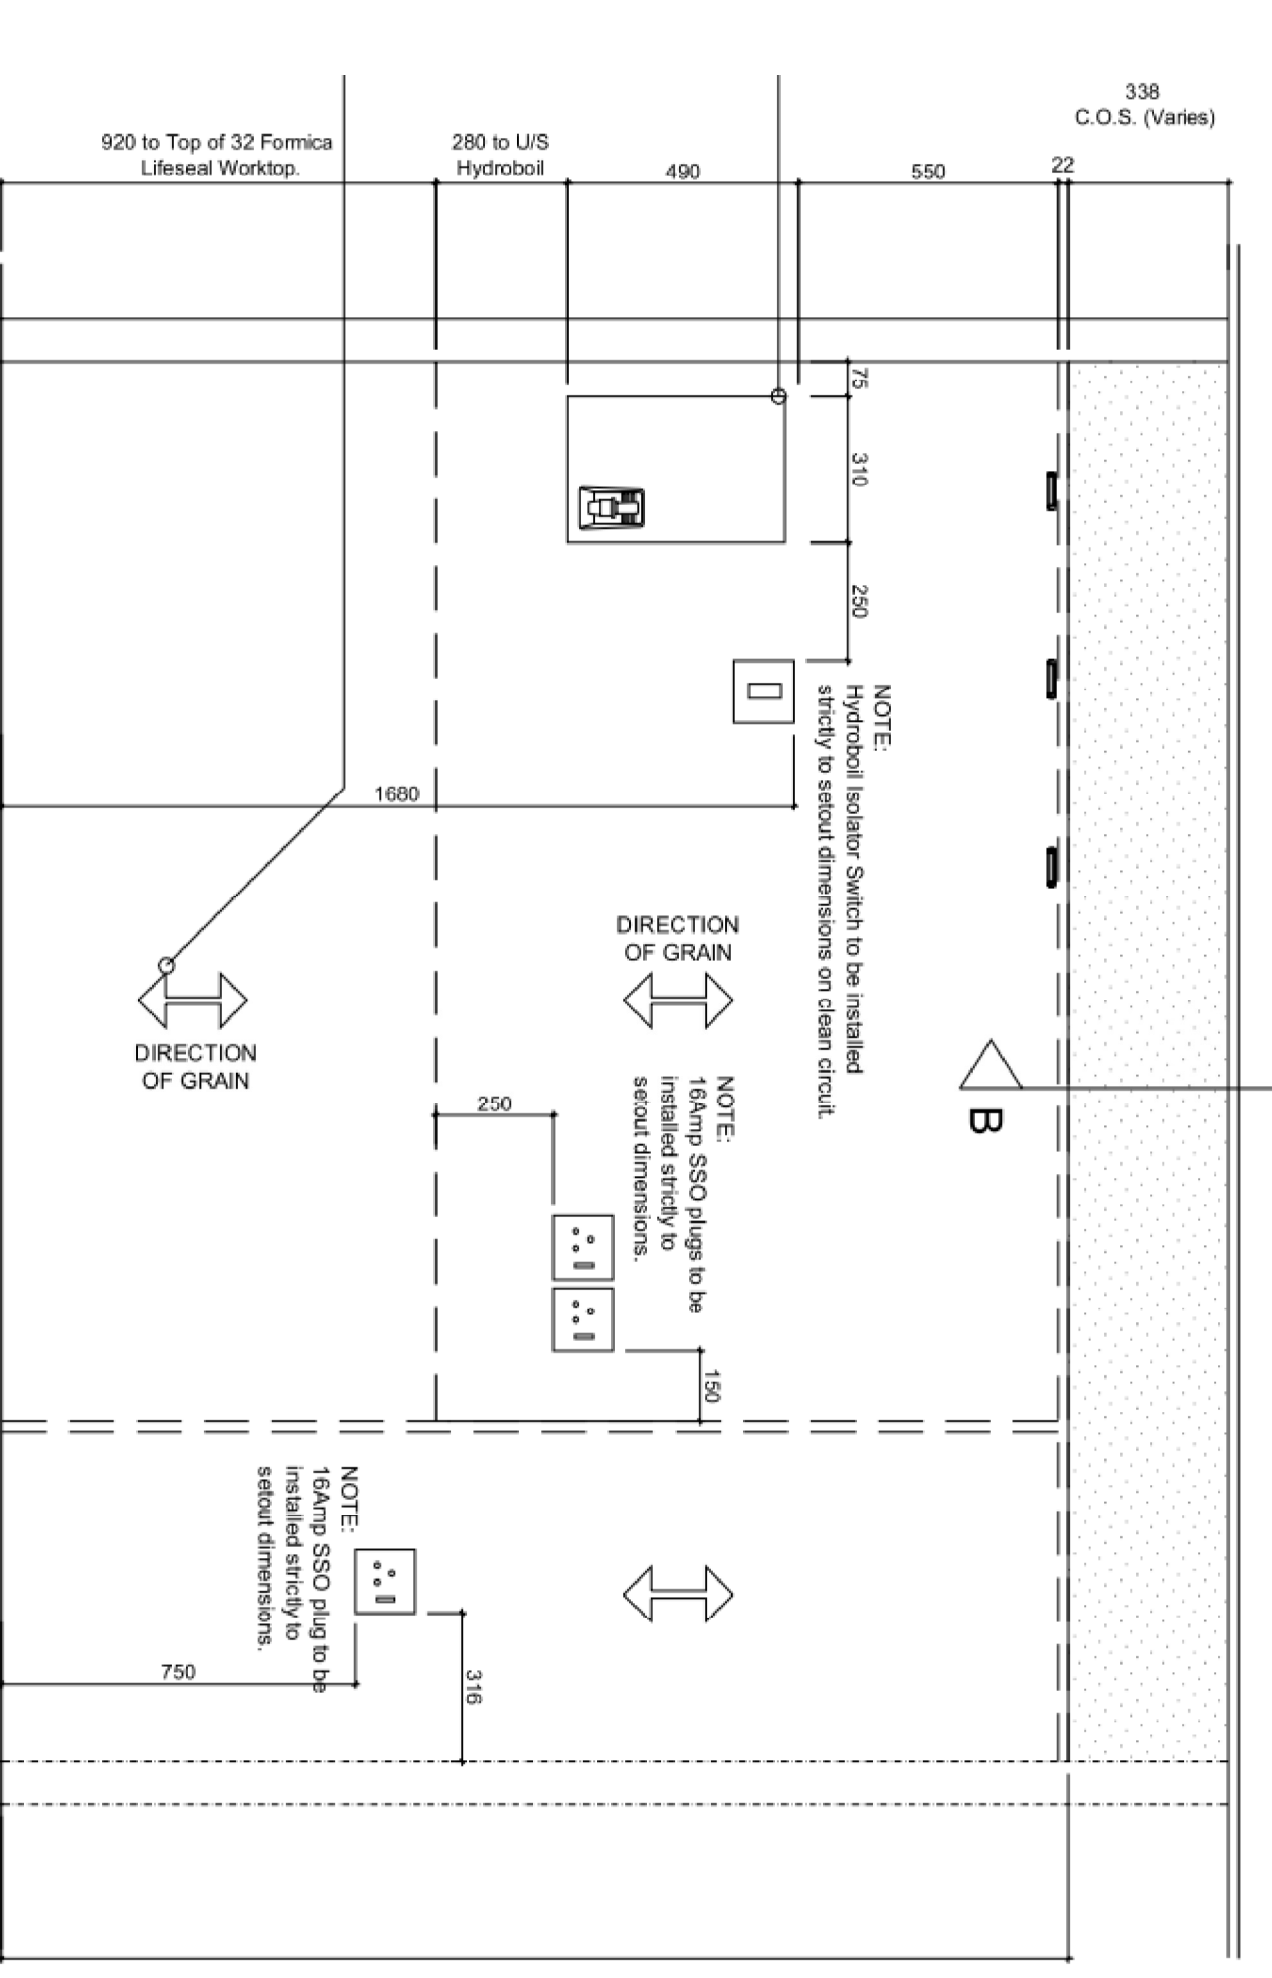
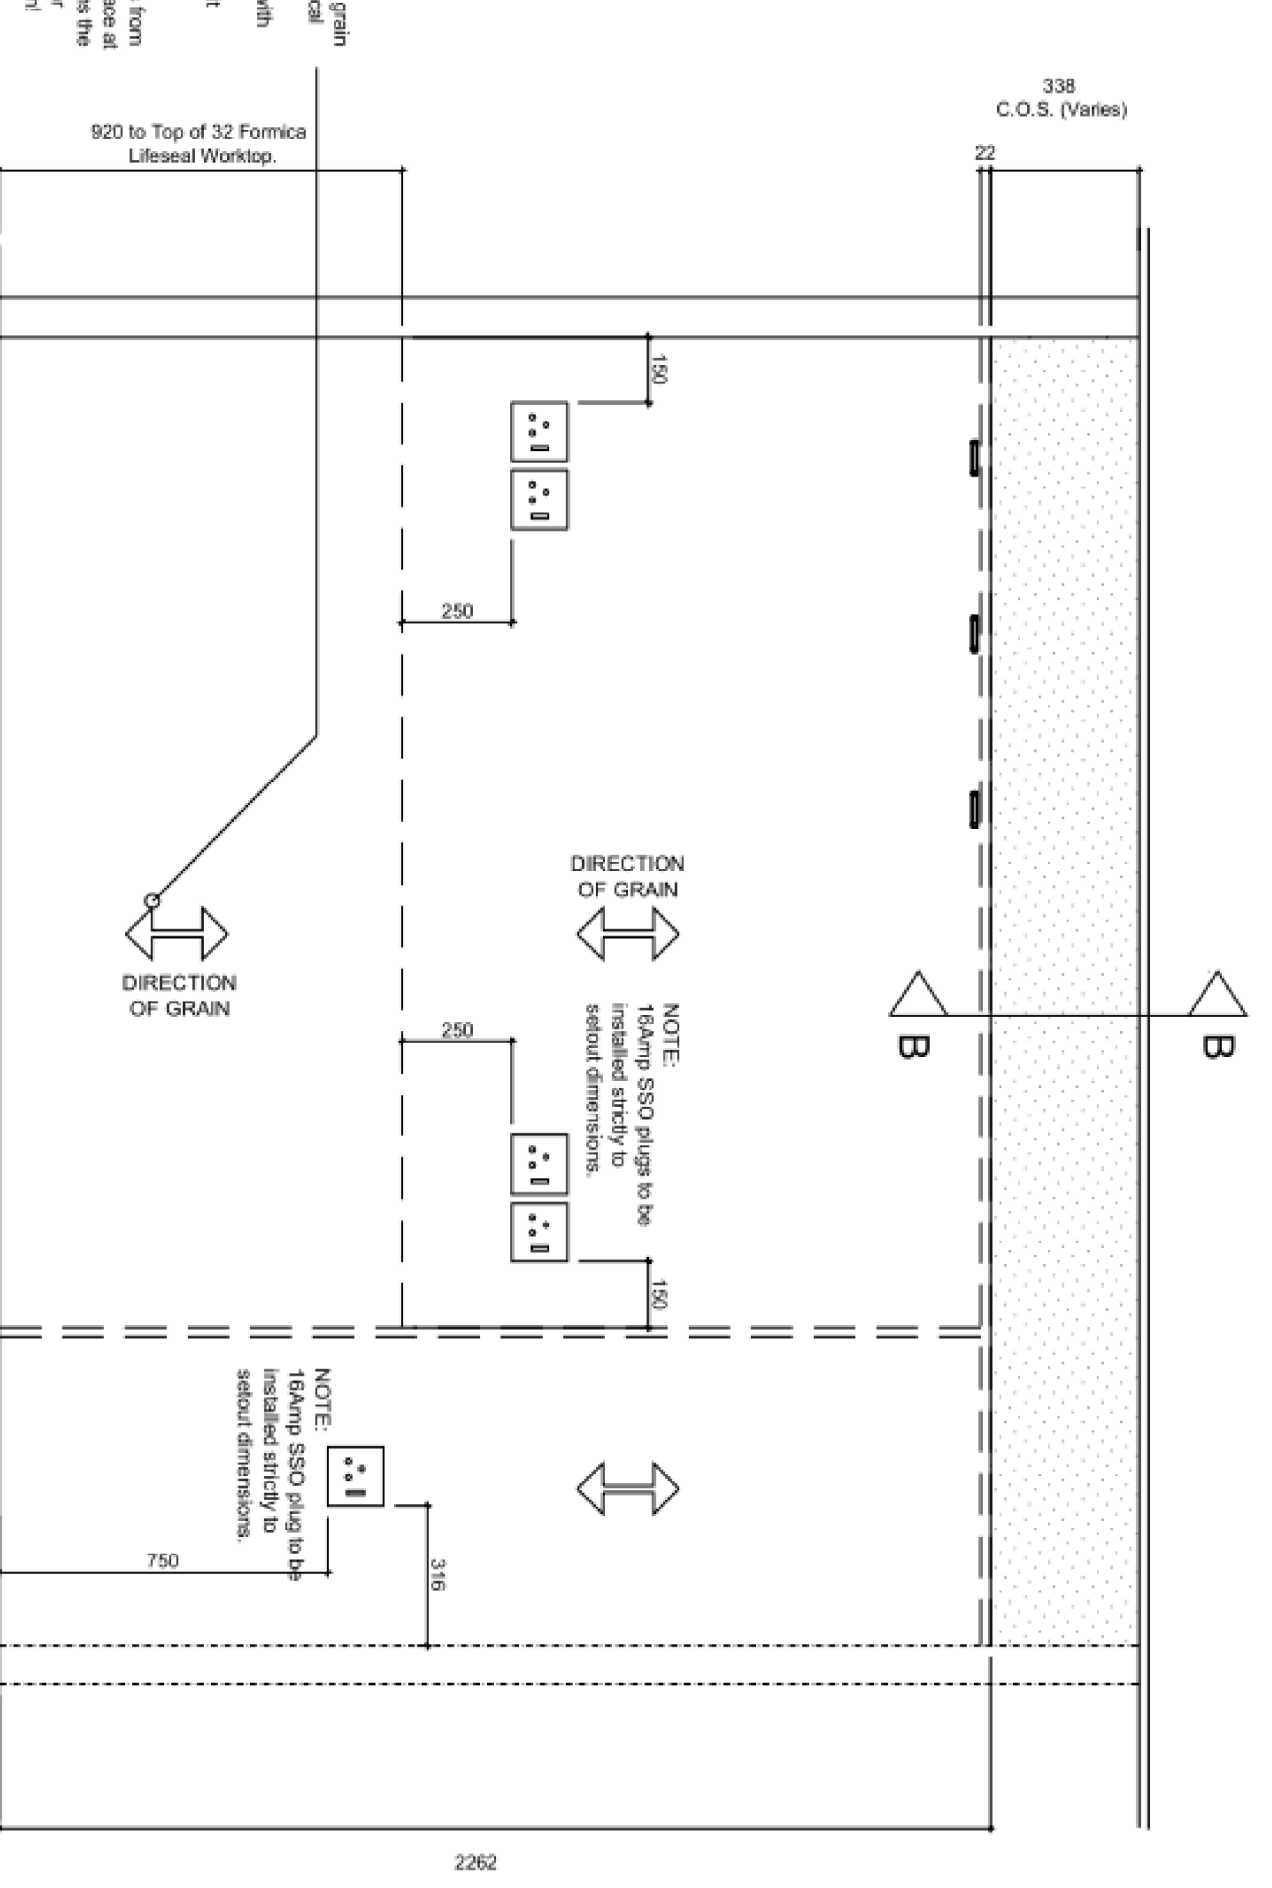


VARIATIONS / WYSINGS

DATE	NO	DESCRIPTION

SYMBOLS LIST

CLIENT: South African Revenue Service

PROJECT: BLOEMFONTEIN CENTRAL GOVERNMENT BUILDING REFURBISHMENT PROJECT

DESCRIPTION: ELECTRICAL INSTALLATION GROUND FLOOR SMALL POWER

DESIGN:	O. MOFAT	DATE:
DRAWN:	A. DU PLOOY	DATE:
CHECKED:	M. GIESSEN	DATE:
APPROVED:		DATE:
CLIENT APPROVAL:		DATE:

SCALE:	DATE:
NOT TO SCALE	FEBRUARY 2014
DRAWING NO:	REVISION:
B03BPN.0009/TE05	0