


2

Single Cantilever Typical
Section Structural


1 : 25

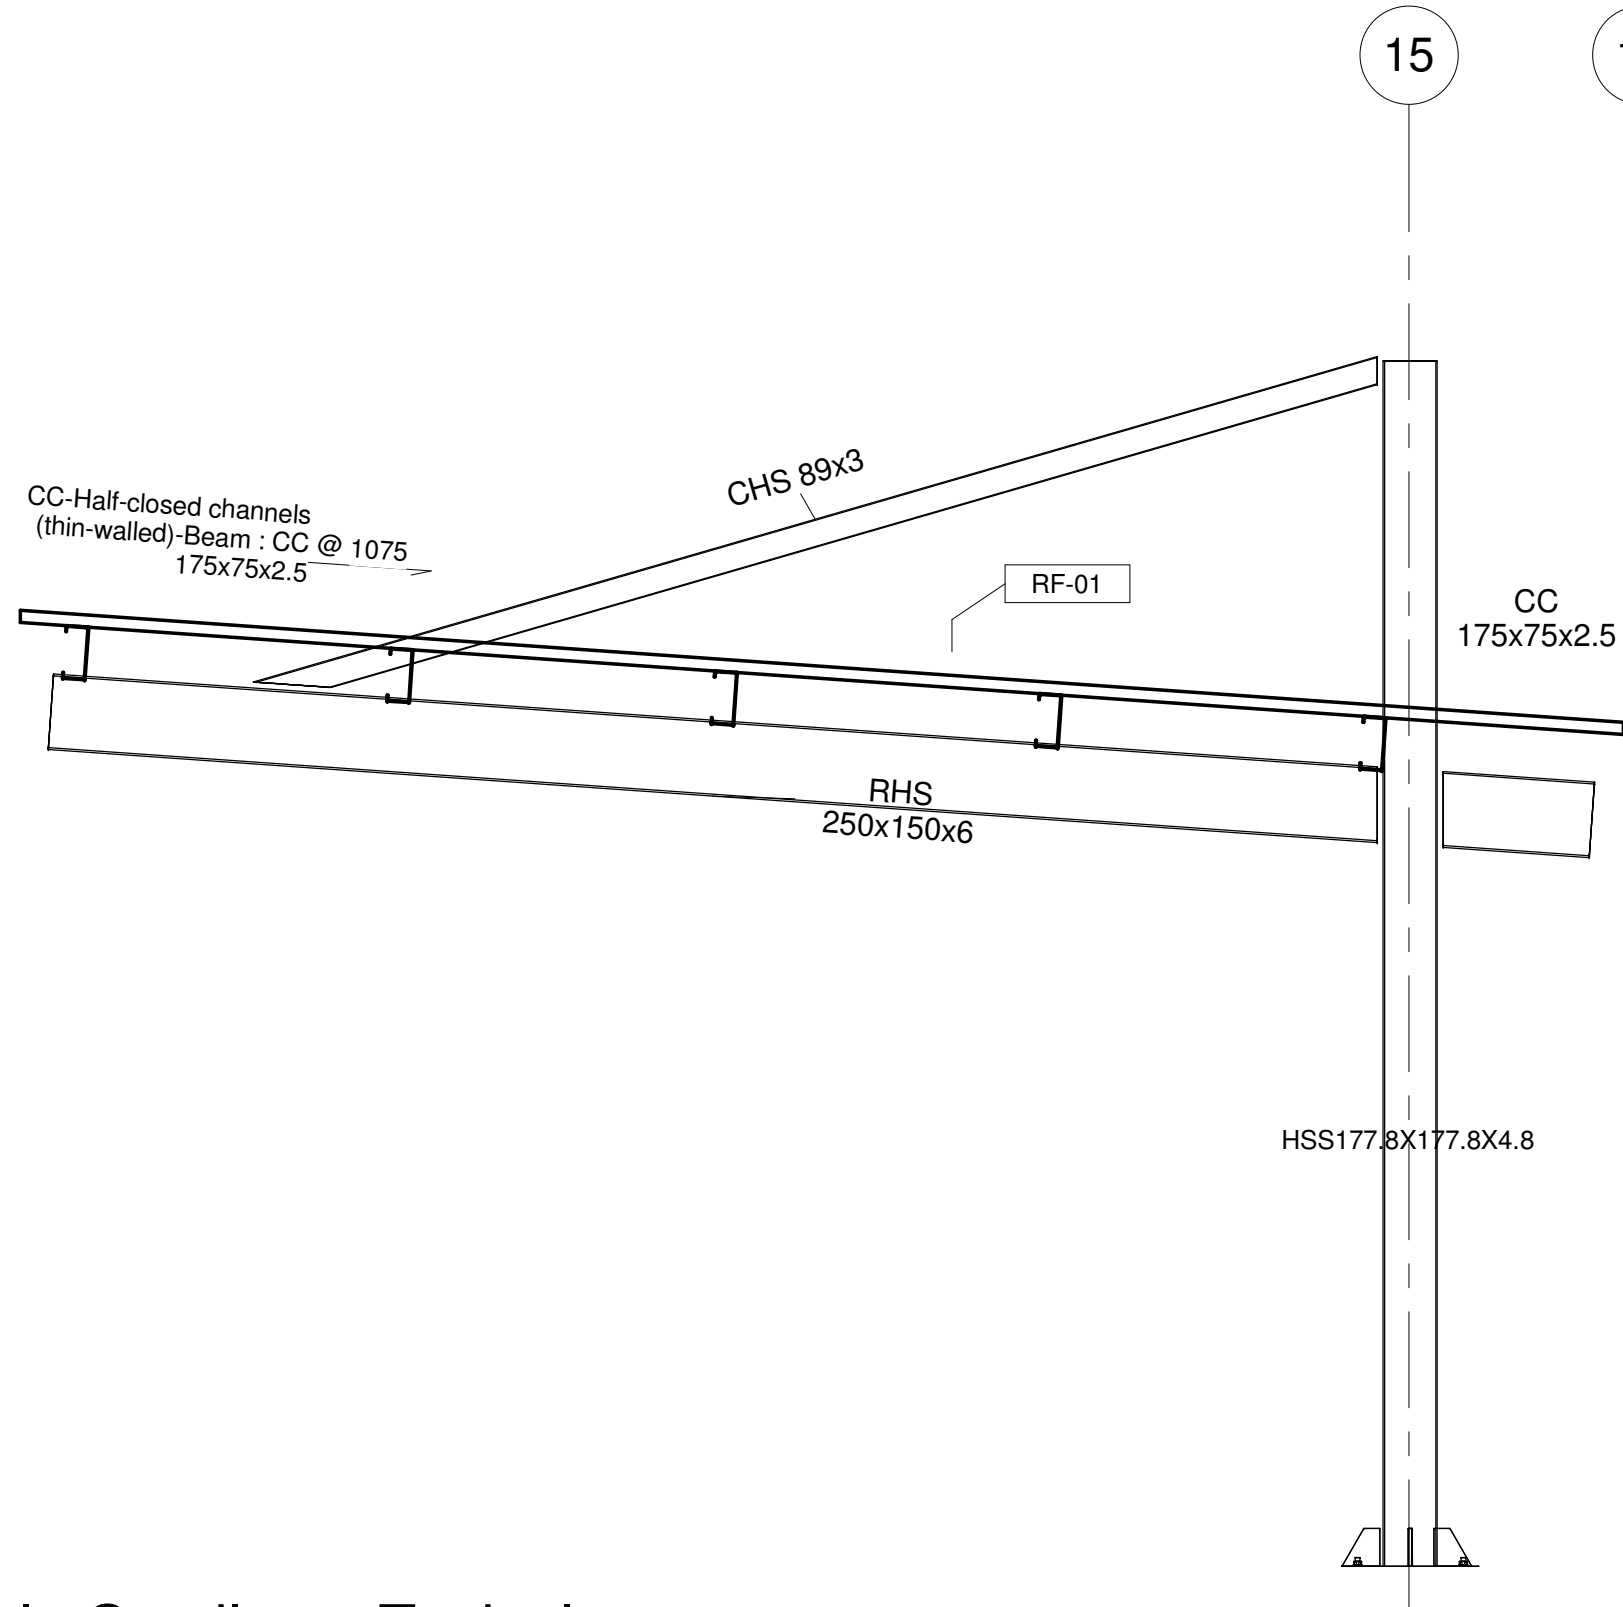

1

Double Cantilever Typical
Section Structural

1 : 25

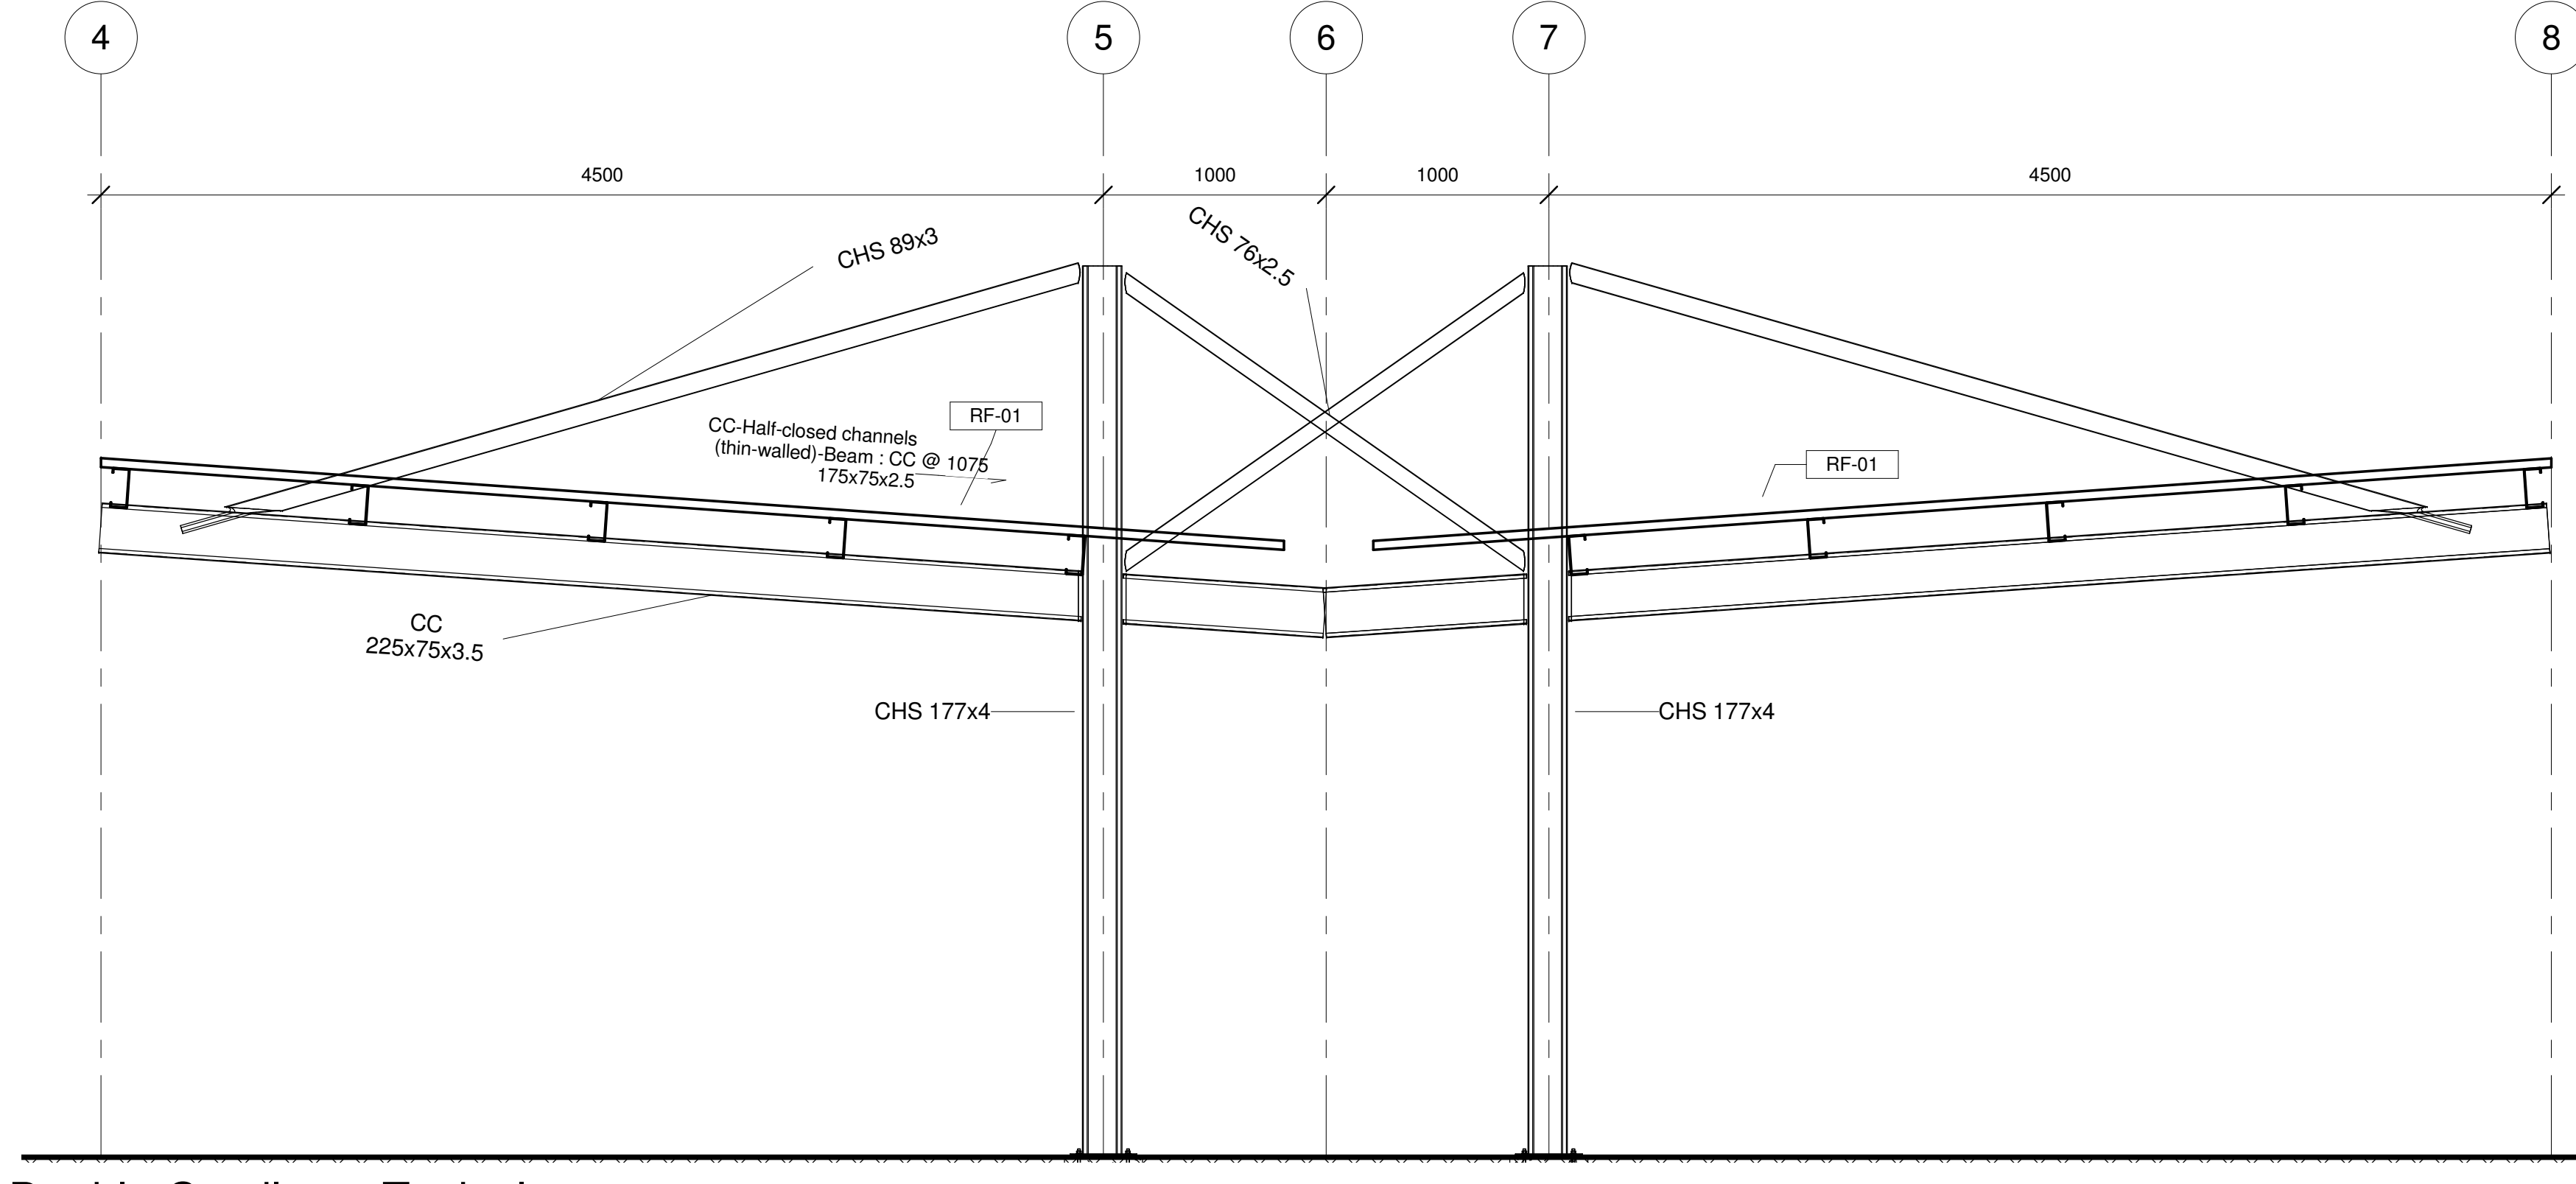


Roof Schedule		
Area	Description	Keynote
161 m²	KLIPOCK OR SIMILAR APPROVED 0,58mm GALVANIZED LONGSPAN ROOF SHEETING BY SPECIALIST	RF-01
161 m²	KLIPOCK OR SIMILAR APPROVED 0,58mm GALVANIZED LONGSPAN ROOF SHEETING BY SPECIALIST	RF-01
201 m²	KLIPOCK OR SIMILAR APPROVED 0,58mm GALVANIZED LONGSPAN ROOF SHEETING BY SPECIALIST	RF-01
201 m²	KLIPOCK OR SIMILAR APPROVED 0,58mm GALVANIZED LONGSPAN ROOF SHEETING BY SPECIALIST	RF-01
41 m²	KLIPOCK OR SIMILAR APPROVED 0,58mm GALVANIZED LONGSPAN ROOF SHEETING BY SPECIALIST	RF-01
228 m²	KLIPOCK OR SIMILAR APPROVED 0,58mm GALVANIZED LONGSPAN ROOF SHEETING BY SPECIALIST	RF-01
134 m²	KLIPOCK OR SIMILAR APPROVED 0,58mm GALVANIZED LONGSPAN ROOF SHEETING BY SPECIALIST	RF-01
41 m²	KLIPOCK OR SIMILAR APPROVED 0,58mm GALVANIZED LONGSPAN ROOF SHEETING BY SPECIALIST	RF-01

3

Raised Roof

1 : 25

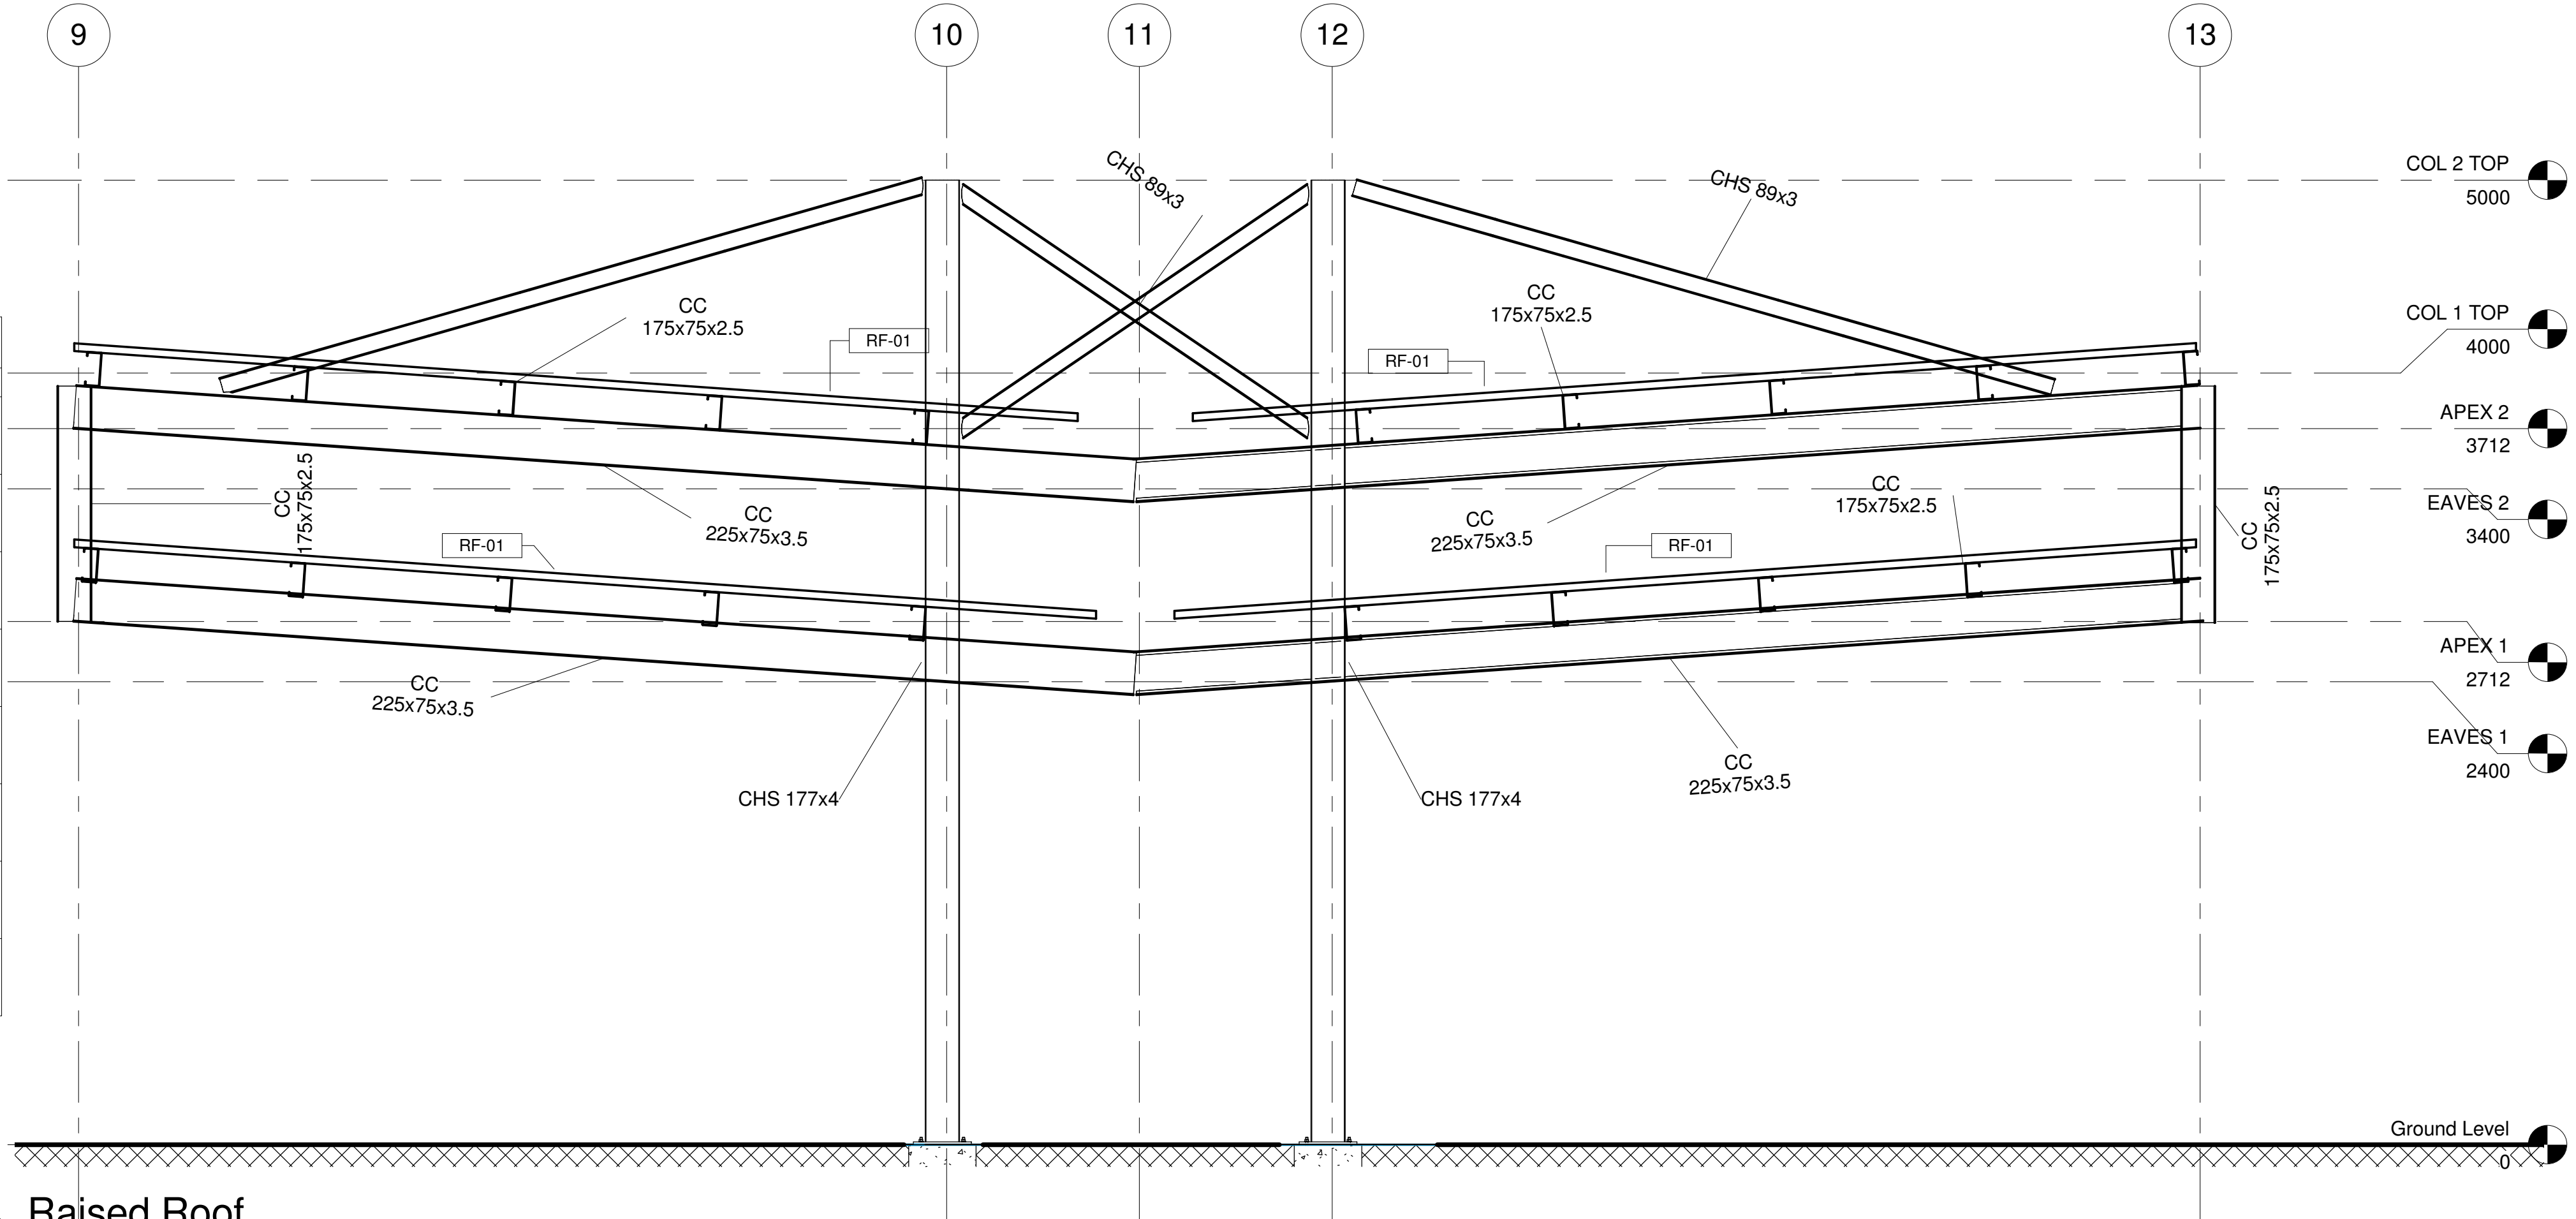

COPYRIGHT E-SQUARE

THIS DRAWING IS THE PROPERTY OF E-SQUARE AND SHALL NOT BE COPIED, PHOTOGRAPHED OR REPRODUCED IN ANY MANNER WHATSOEVER WITHOUT PRIOR WRITTEN PERMISSION OF E-SQUARE, NOR SHALL THE CONCEPTS CONTAINED WITHIN BE USED FOR ANY PURPOSES OTHER THAN THAT AUTHORIZED UNDER CONTRACTUAL ARRANGEMENTS WITH E-SQUARE.

REVISIONS

No	Date	Description	Issued by
1	3/11/2015	ISSUED FOR TENDER	TPD

APPROVED BY:

NAME

SIGNATUREDATE

CLIENT



CONSULTANT



P.O.BOX 2682
NORTHBRIDGE
2162
Tel +27 (0)11 875 9907
Fax +27 (0)11 875 9906
Email info@esquareeng.com

DISCIPLINE

STRUCTURAL

JOB TITLE

MTHATA CAR PORTS

DRAWING TITLE

Structural Steel Sections

ADDRESS/ SITE

HILLCREST SHOPPING CENTRE, N2 NATIONAL ROAD, ERF 5703, HILLCREST, UMTATHA

DRAWN BY: TPD DESIGNED BY: TPD CHECKED BY: HHMS APPROVED BY: HHMS

DRG SCALE: 1 : 25 DATE: APRIL 2015 PAPER SIZE: A1

REVISION No. 1

Client Project No. 1374-2014

Drawing No. 3/008