


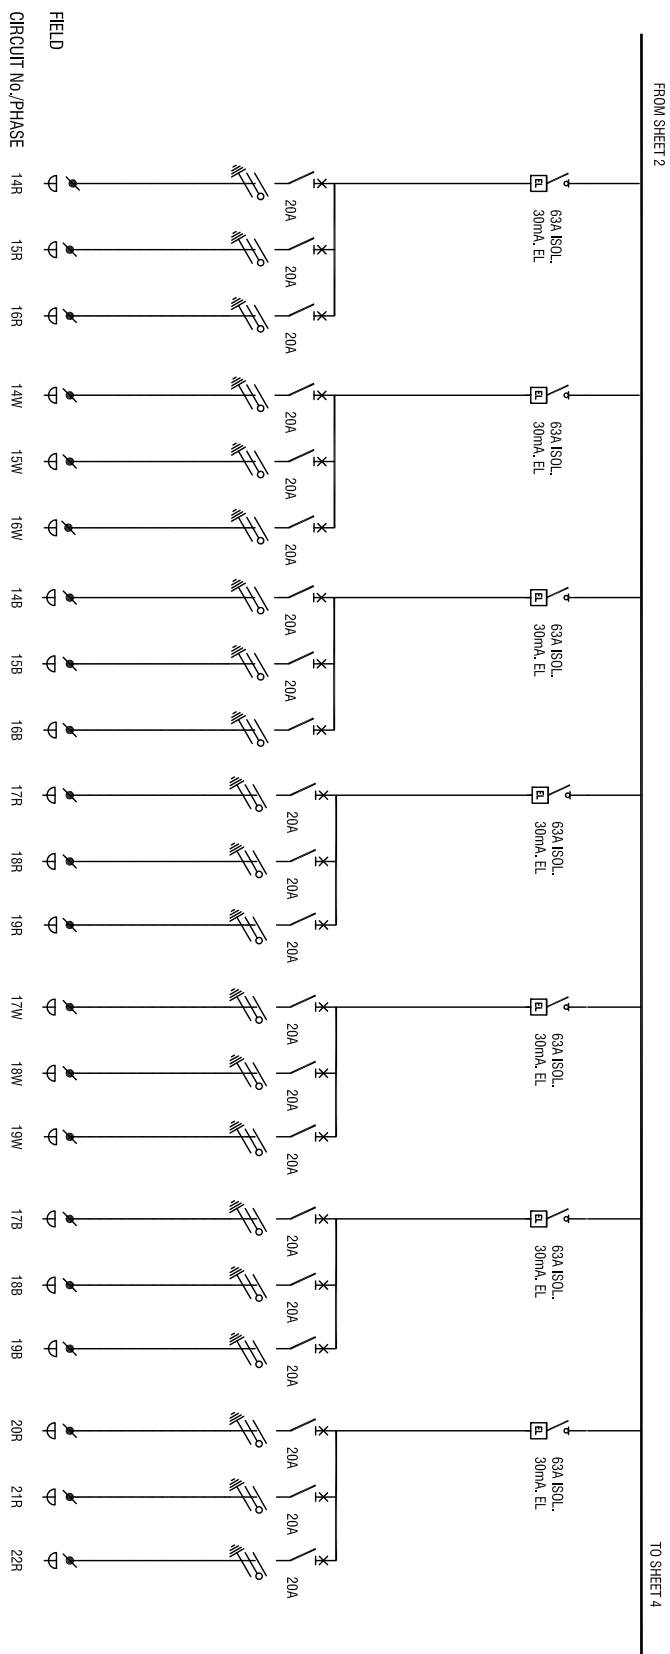
DESIGNATION	LOAD (AMPS) No. OF POINTS
DEDICATED SSO	4
DEDICATED SSO	4
DEDICATED SSO	4
DEDICATED SSO	3
DEDICATED SSO	4
DEDICATED SSO	4
DEDICATED SSO	3
DEDICATED SSO	3
DEDICATED SSO	2
DEDICATED SSO	4
DEDICATED SSO	4
DEDICATED SSO	4
DEDICATED SSO	4
DEDICATED SSO	4
DEDICATED SSO	4
DEDICATED SSO	3
DEDICATED SSO	4
DEDICATED SSO	

WIRING

3x2.5mm. PVC INSULATED Cu WIRE

3x2.5mm. PVC INSULATED CU WIRE

<p>NOT WITHSTANDING ANYTHING TO THE CONTRARY, ALL RIGHTS RESERVED. NO PART OF THIS DRAWING MAY BE REPRODUCED IN ANY MATERIAL FORM (INCLUDING PHOTOCOPIING OR STORING IN ANY MEDIUM OR BY ELECTRONIC MEANS WHETHER OR INCIDENTALLY TO SOME OTHER USE OF THIS DRAWING) AND ALSO, THIS DRAWING MAY NOT BE USED FOR ANY PURPOSE OR REASON OTHER THAN FOR WHICH IT WAS ORIGINALLY ISSUED, WITHOUT THE WRITTEN PERMISSION OF IBUA CONSULTING ENGINEERS.</p>									
TITLE		<p>SARS IT Centre Refurbishment</p> <p>UPS-TIE Single Line Diagram</p>							
ENGINEER		DRAWN		DATE:		SCALE:		CHKD.	
M.K		C.G		7/7/15		NTS			
PROJECT NO.		DRAWING NO.		SHEET:		PAPER SIZE:		REV.	
14075		401		2 of 4		A3		0	
BY		DATE		CHKD.		FILE Name :		LVT:	
0		10/09/15							
Original Issue		CG							
DESCRIPTION									
<p>IBUA Consulting Engineers  "POWERING DEVELOPMENT" BLOCK D 25, SASSY PARK 46 ESSEX TERRACE WESTVILLE P.O. BOX 1682 WANDERBACH 3631 TEL: +27 (031) 2667232 FAX: +27 (031) 2667340 E-mail: ibug@ibug.co.za</p>									

[illegible]

WIRING 3x2,5mm.² PVC INSULATED Cu WIRE

NOT WITHSTANDING ANYTHING TO THE CONTRARY, ALL RIGHTS RESERVED. NO PART OF THIS DRAWING MAY BE REPRODUCED IN ANY MATERIAL FORM (INCLUDING PHOTOCOPIING OR STORING IN ANY MEDIUM OR BY ELECTRONIC MEANS WHETHER OR NOT TRANSMISSION OR INCIDENTALITY TO SOME OTHER USE OF THIS DRAWING) AND ALSO, THIS DRAWING MAY NOT BE USED FOR ANY PURPOSE OR REASON OTHER THAN FOR WHICH IT WAS ORIGINALLY ISSUED, WITHOUT THE WRITTEN PERMISSION OF IBUYA CONSULTING ENGINEERS.									
TITLE									
SARS IT Centre Refurbishment									
UPS-TL Single Line Diagram									
REV	DESCRIPTION	BY	DATE	CHKD.	FILE Name :	DRAWING TITLE:			
0	Original Issue	CG	10/09/15						
				ENGINEER	DRAWN	DATE:	SCALE:	CHKD.	
				M,K	C,G	7/7/15	NTS		
				PROJECT No.	DRAWING No.	SHEET:		REV.	
				14075	401	3 of 4		0	
				A3					

IBUYA Consulting
POWERING DEVELOPMENT™

BLOCK D
BLOOMSBURY MARK
46 ESSEX TERRACE
WESTVILLE
P.O. BOX 1692
WANDSWICK 2051

TEL: +27 (031) 2667332
FAX: +27 (031) 2667340
E-mail: buya@buya.co.za

