




Louvre Detail 1 - ELEVATION
Scale 1 : 50

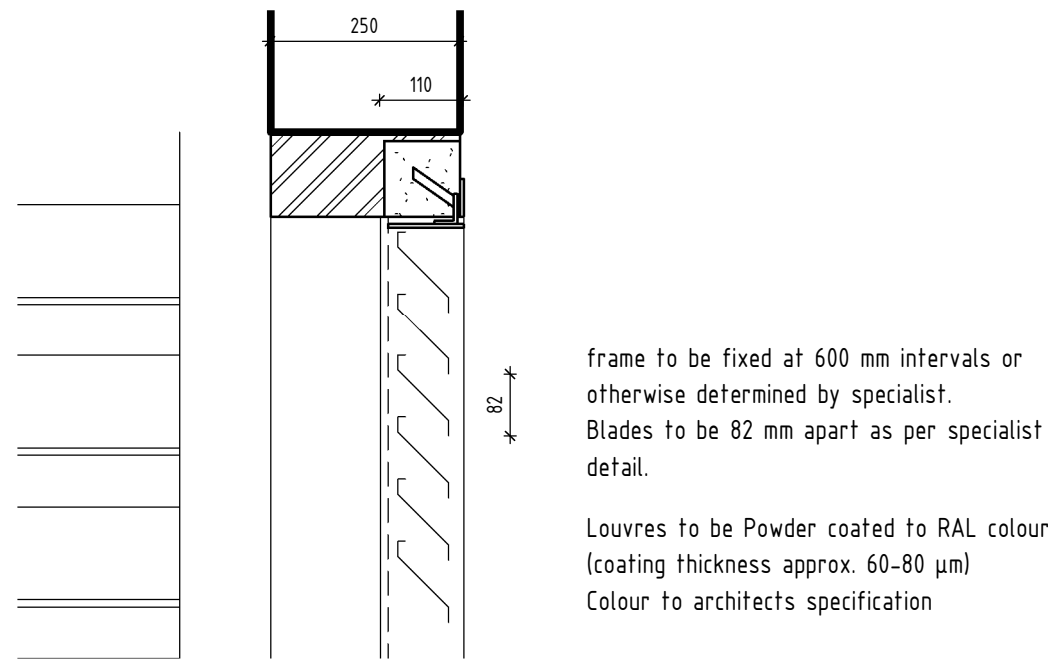


Louvre Detail - Frame
Connection - Scale 1 : 10

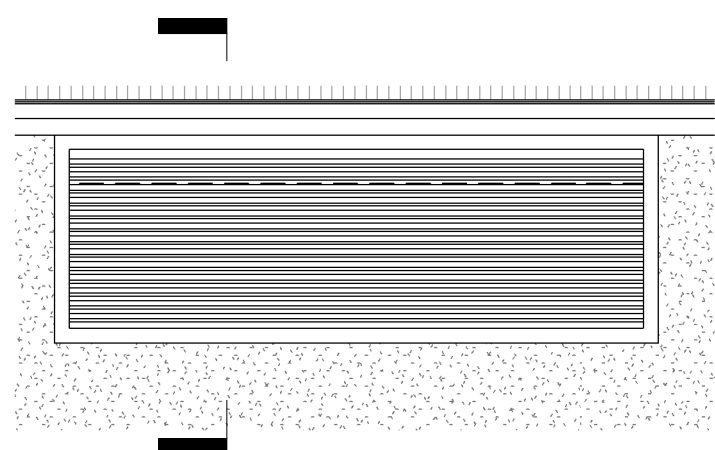


Louvre Detail 2 - ELEVATION
Scale 1 : 50

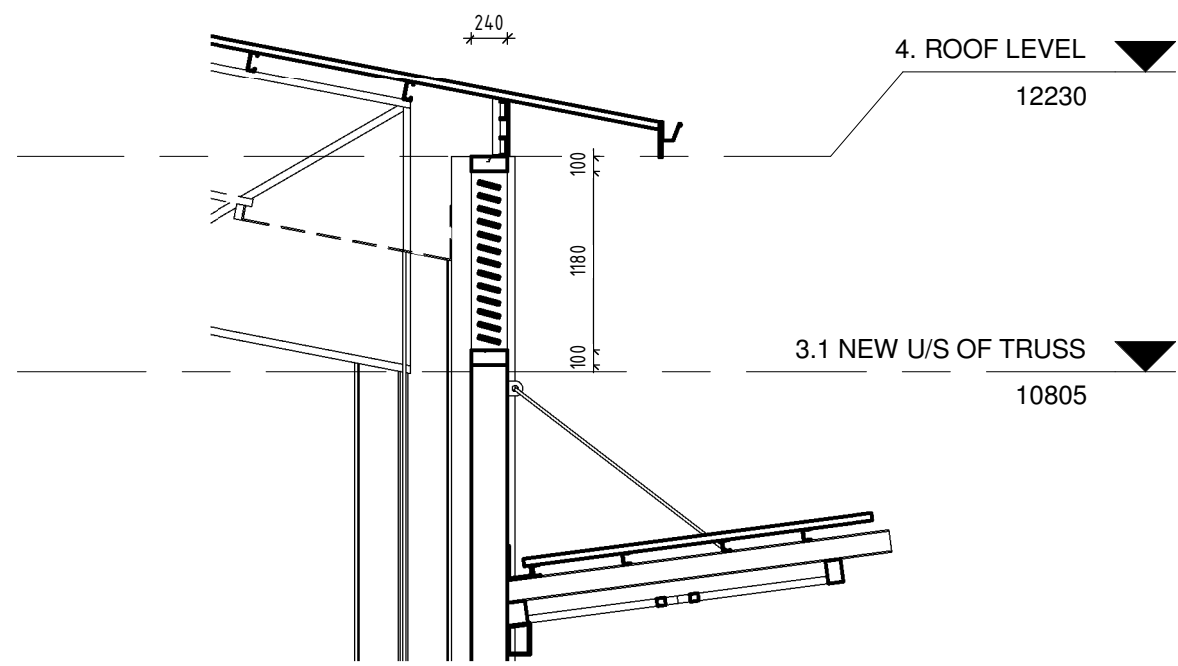


Louvre Detail 2 - ELEVATION
Scale 1 : 50

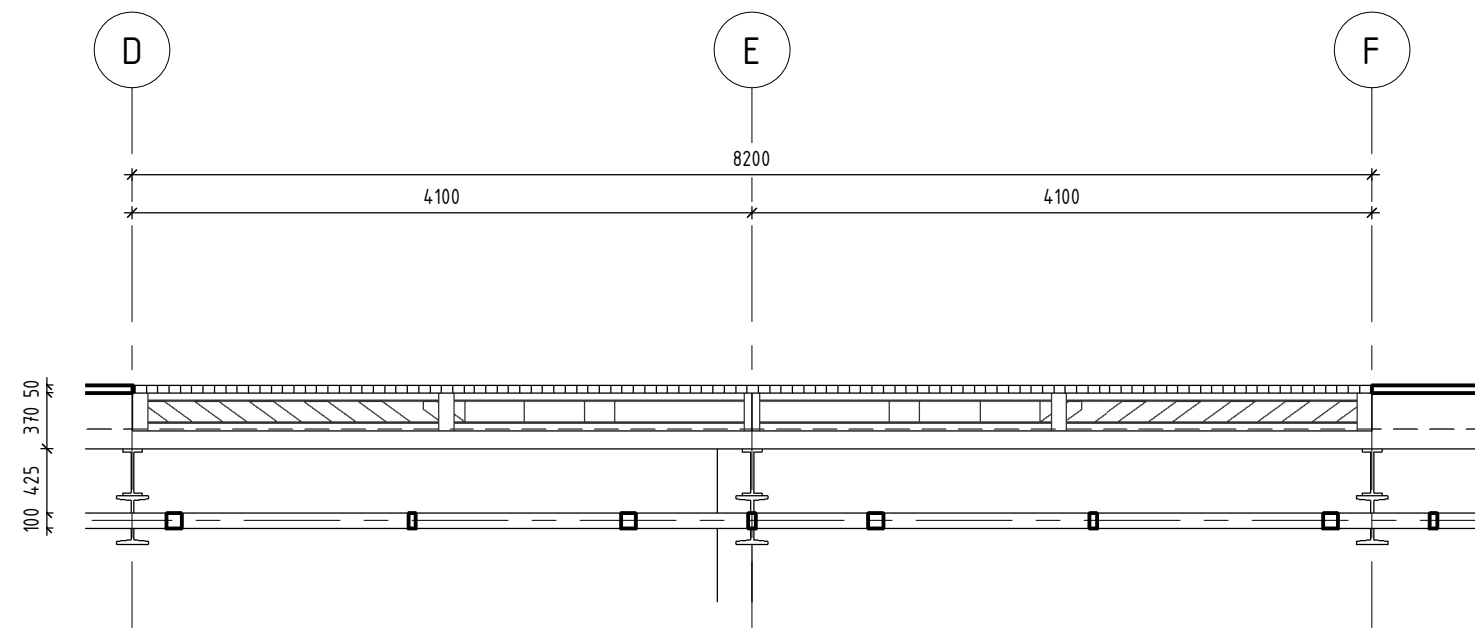

Louvre Detail 1 - PLAN
Scale 1 : 50

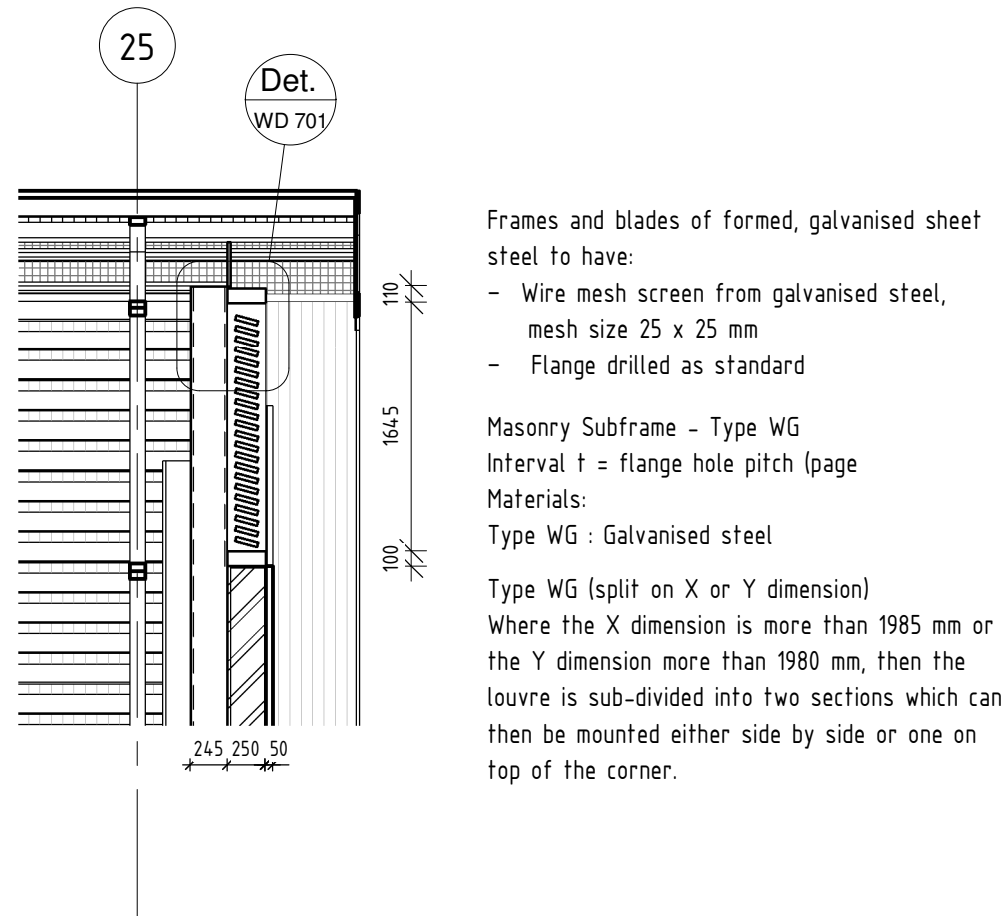

Louvre Detail 1 - SECTION
Scale 1: 50

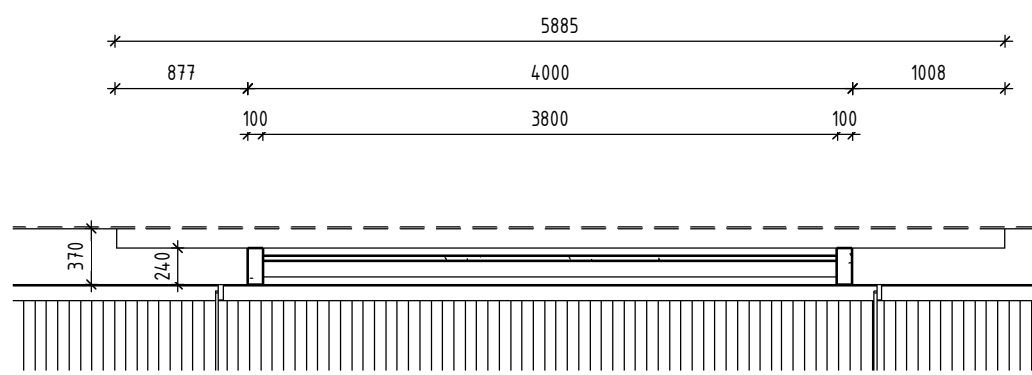

Louvre Detail 2 - ELEVATION
Scale 1 : 50