

COPY RIGHT RESERVED

THE DUPLICATION OF THIS DRAWING IS STRICTLY PROHIBITED

DRG. No.	REFERENCE DRAWINGS
	DRAWING TITLE

CLIENT



PROJECT

SARS - Musina

DRAWING DESCRIPTION


LOADING AREA STRUCTURAL LAYOUTS, SECTIONS & DETAILS

TENDER DOCUMENTS

DESIGNED	SIGNATURE AND DATE
DRAWN	SIGNATURE AND DATE
DRAWING CHECKED	SIGNATURE AND DATE
DESIGN CHECKED	SIGNATURE AND DATE
PMO / PRINCIPAL / APPROVED	SIGNATURE AND DATE



REVISION	REVISION DESCRIPTION	CHANGED BY	APPROVED BY
1	11/08/2015 For Tender Purposes	L.M	K.T
FOR TENDER PURPOSES NOT FOR CONSTRUCTION			

PROJECT No.	DATE.	
B05.PTA.000533	21/07/2015	
SHEET NUMBER	DISCRIPTION	PAPER SIZE
Sheet 3 of 4	Structural	A1
DRAWING NO.	SCALE	AS SHOWN
B05.PTA.000533 - ST - 102	REV.	A

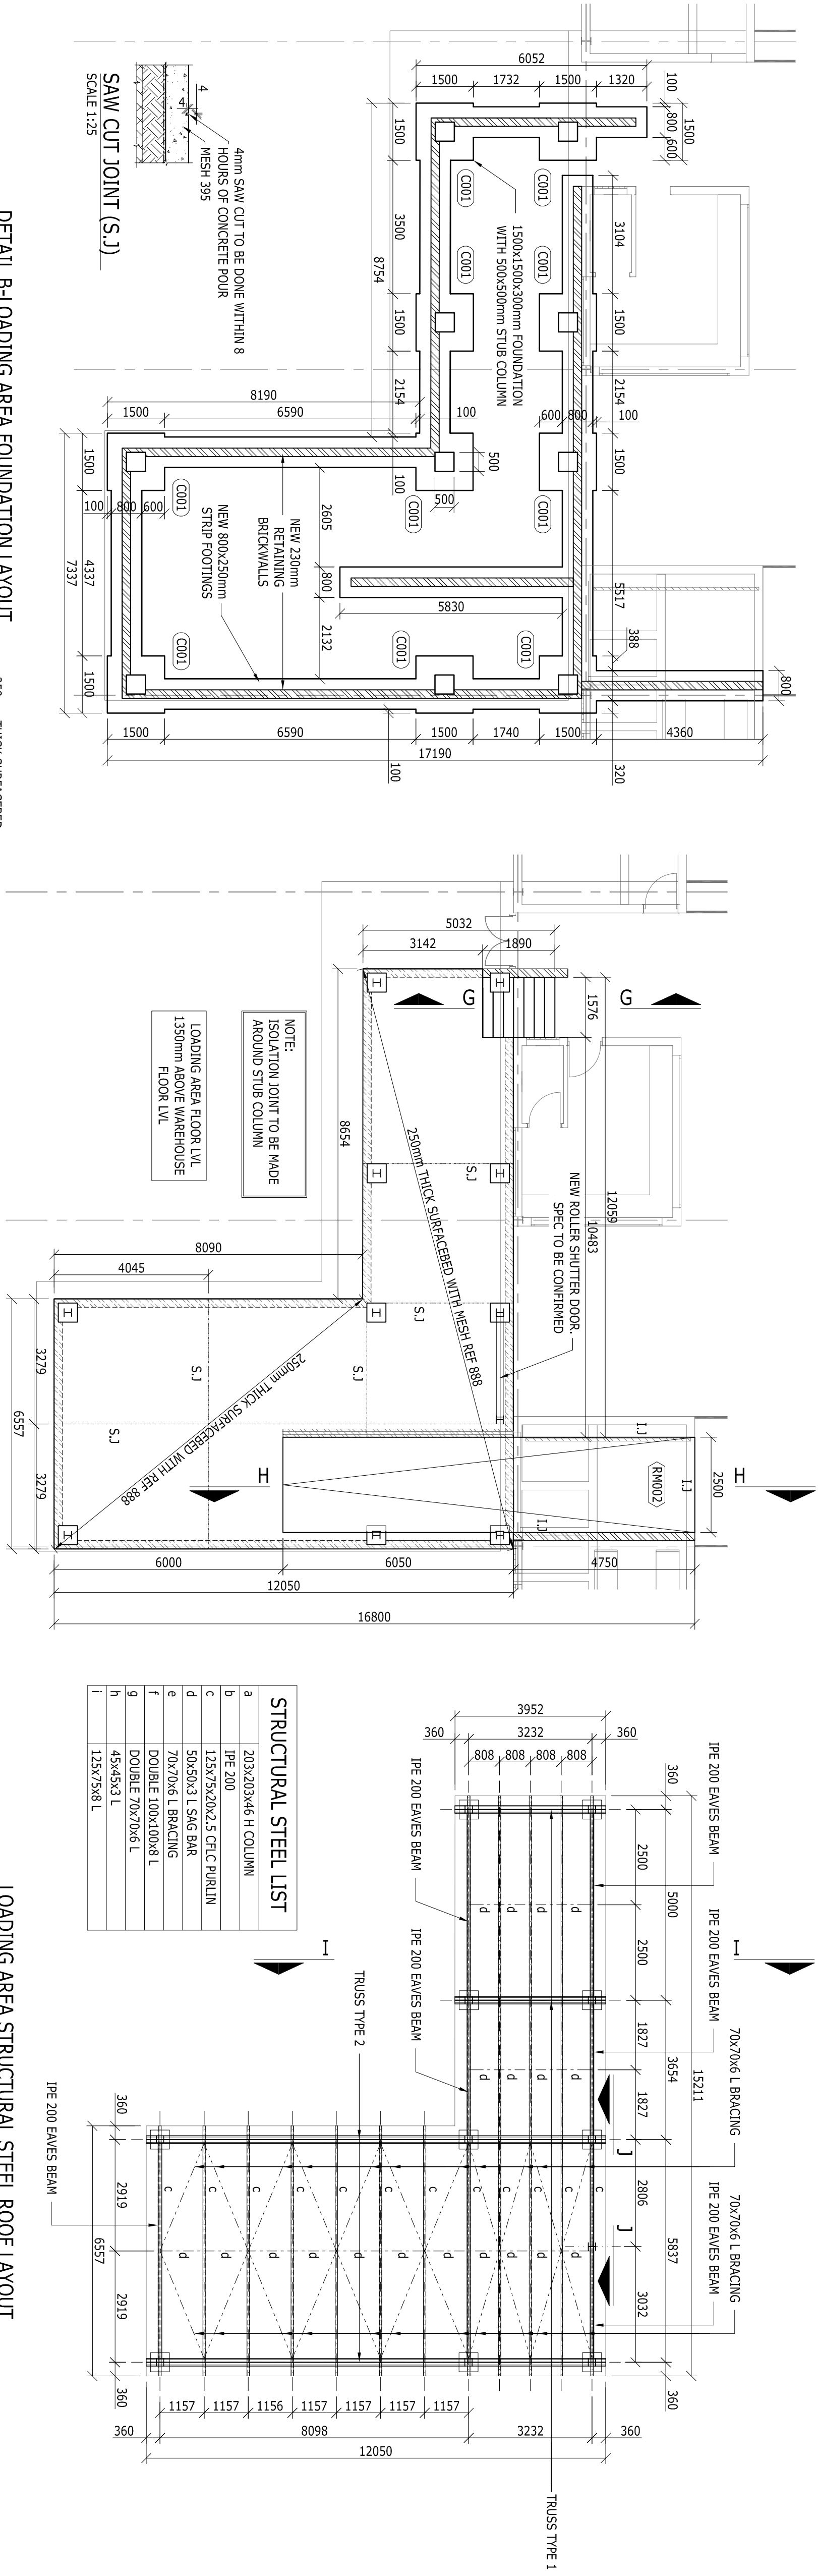


DETAIL B-LOADING AREA FOUNDATION LAYOUT
SCALE 1:100

DETAIL B-LOADING AREA FOUNDATION LAYOUT
SCALE 1:100

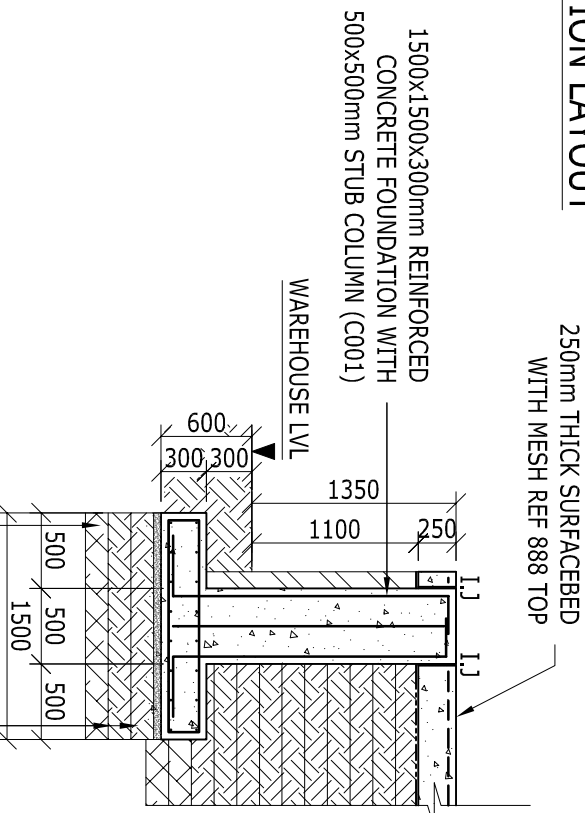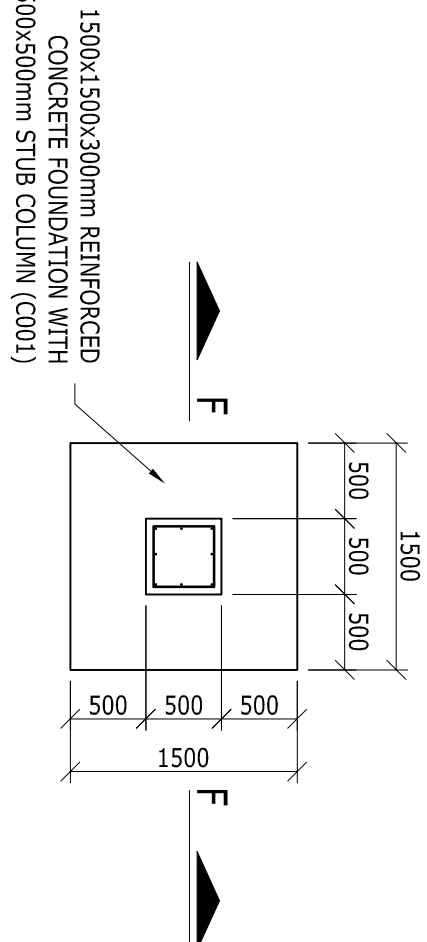

FOUNDATION & STUB COLUMN DETAIL (C001)
10 NO. OFF
SCALE 1:50

SECTION F-F
SCALE 1:50

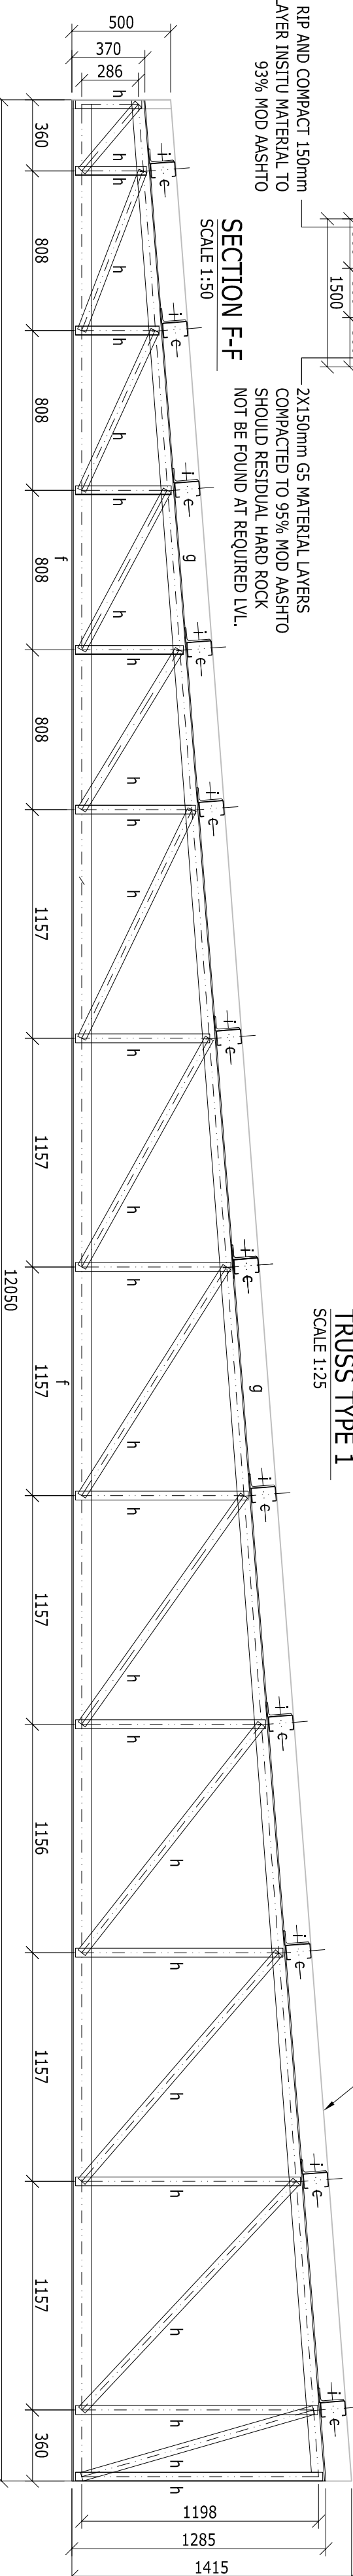

TRUSS TYPE 2
SCALE 1:25

