

COPY RIGHT RESERVED
THE DUPLICATION OF THIS DRAWING IS STRICTLY PROHIBITED

CLIENT



PROJECT

SARS - Musina

DRAWING DESCRIPTION





Loading Bay
Lighting & Wireways
Layout


TENDER DOCUMENTS

DESIGNED	SIGNATURE AND DATE
DRAWN	SIGNATURE AND DATE
DRAWING CHECKED	SIGNATURE AND DATE
DESIGN CHECKED	SIGNATURE AND DATE
PROJ. PRINCIPAL / APPROVED	SIGNATURE AND DATE

REVISION NUMBER	REVISION DATE	REVISION DESCRIPTION	CHANGED BY	APPROVED BY
0	12/08/2015	For Tender	T.S.	E.dP

PROJECT No.			DATE.
B05.PTA.000533			12/08/2015
SHEET NUMBER	DISCIPLINE	PAPER SIZE	SCALE
Sheet 1 of 1	Electrical	A3	As shown
DRAWING No.			REV.
B05.PTA.000533 - E - 102			0

LEGEND	
Item	Description
	Surface flourescent luminaire similar to Voltex lighting T-BAY/COVER with clear perspex cover and 4x 58W lamps
	Wall mounted luminaire @ 4800mm AFFL
	Weather proof rotary type 16A light switch @ 1400mm AFFL
WP	Weatherproof
	Trunking
	Photo Cell @ 2100mm AFFL

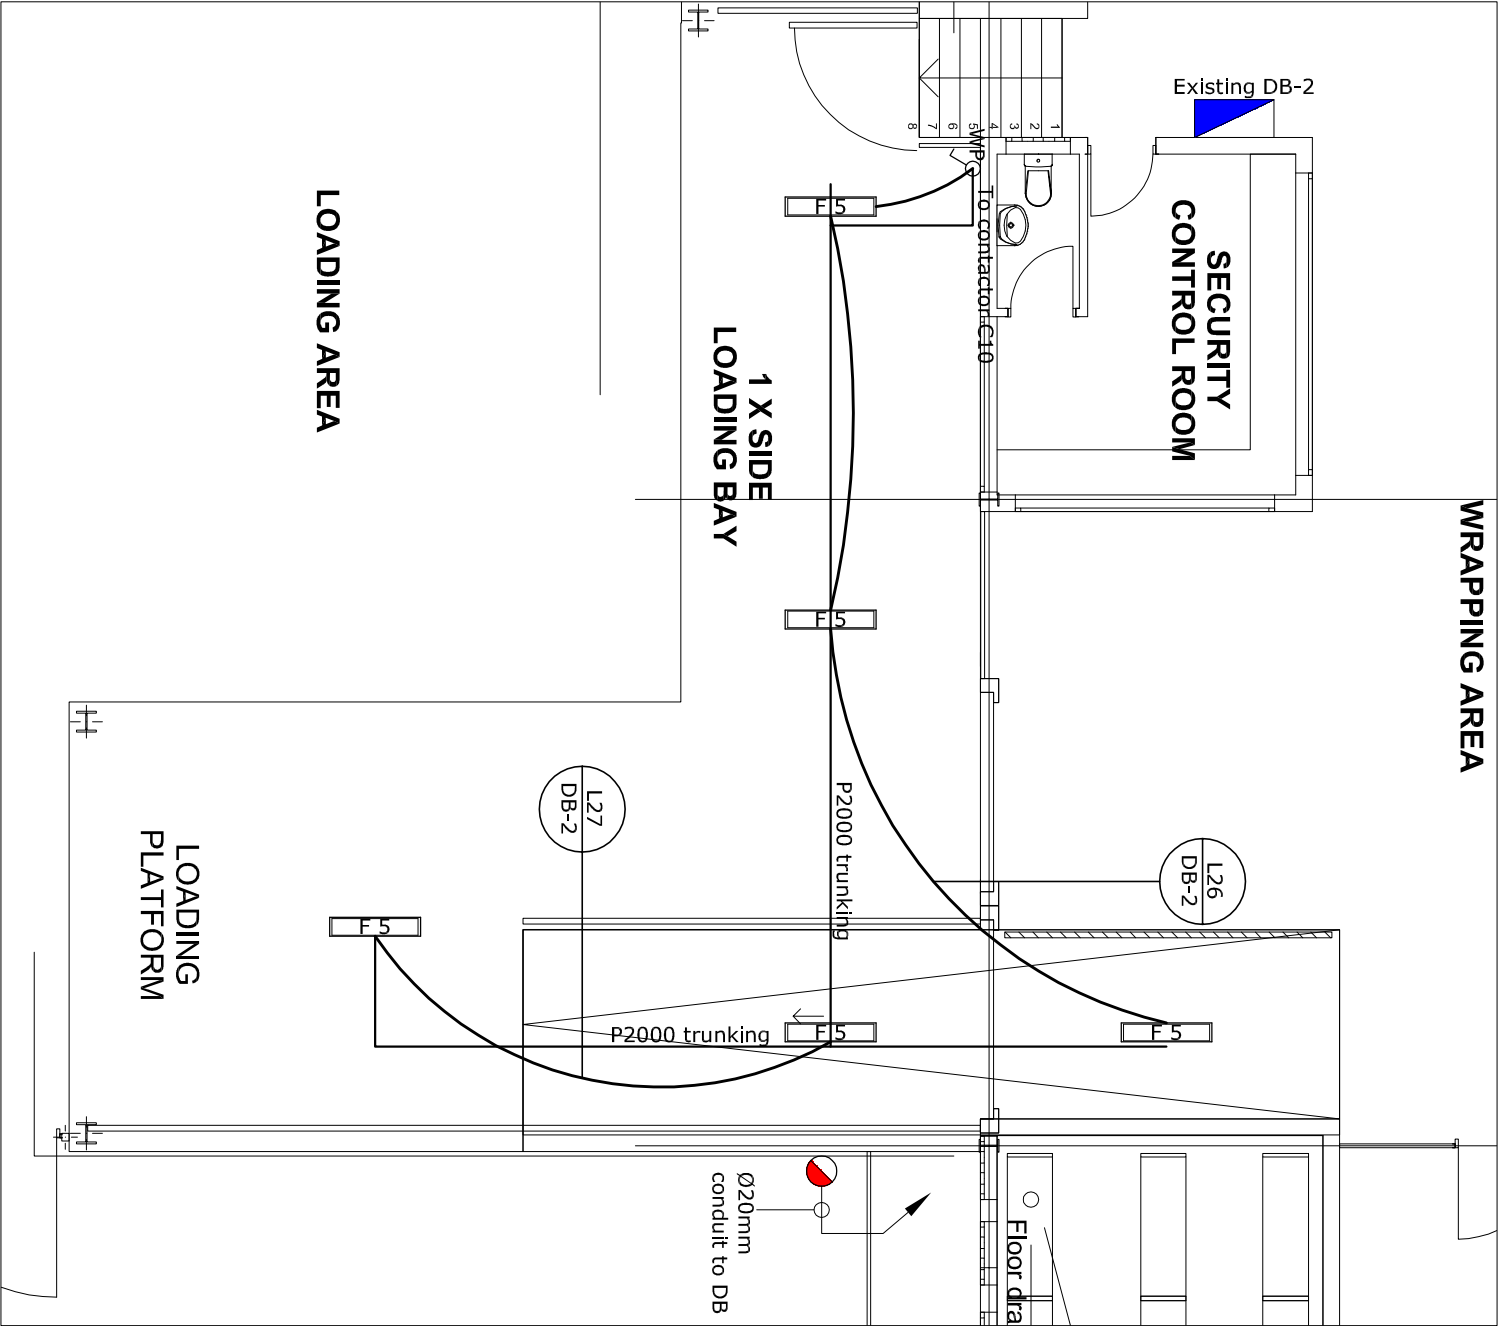

Loading Bay Lighting & Wireway Layout
Scale 1:100