

THE DUPLICATION OF THIS DRAWING IS STRICTLY PROHIBITED

[illegible]

CLIENT



PROJECT

SARS - Musina

DRAWING DESCRIPTION

Warehouse Ground Floor Schematic Layout

TENDER DOCUMENTS

| | |
|----------------------------|--------------------|
| DESIGNED | SIGNATURE AND DATE |
| DRAWN | SIGNATURE AND DATE |
| DRAWING CHECKED | SIGNATURE AND DATE |
| DESIGN CHECKED | SIGNATURE AND DATE |
| PROJ. PRINCIPAL / APPROVED | SIGNATURE AND DATE |

[illegible]

PROJECT No. _____

B05.PTA.000533

DATE. _____

| SHEET NUMBER | DISCIPLINE |
|--------------|------------|
|--------------|------------|

| Electrical | A1 | NTS |
|------------|----|-----|
|------------|----|-----|

DRAWING No.


B05.PTA.000533 - E - 401



| | |
|-------|--|
| — | SINGLE POLE |
| — / — | DOUBLE POLE OR SINGLE POLE AND NEUTRAL |
| ≡ | THREE POLE |
| | SWITCH DISCONNECTER FIXED |
| | CIRCUIT BREAKER FIXED |
| | ISOLATOR |
| | EARTH LEAKAGE UNIT |
| | FUSE |
| | SURGE ARRESTOR |
| ① | TIME SWITCH |
| ② | DAYLIGHT SENSITIVE SWITCH |
| | CABLE OR CONDUCTOR SIZE |
| | 3 POLE CONTACTOR |
| | VOLTMETER |
| | VOLTAGE SELECTOR SWITCH |
| ③ | GENERATOR |

①

| | |
|------|---|
| (BA) | 15mm ² X 3 CORE PVC PVA PNC CABLE |
| (BB) | 2.5mm ² X 3 CORE PVC PVA PNC CABLE |
| (BC) | 4.0mm ² X 3 CORE PVC PVA PNC CABLE |
| (BD) | 6.0mm ² X 3 CORE PVC PVA PNC CABLE |
| (BE) | 10.0mm ² X 3 CORE PVC PVA PNC CABLE |
| (BF) | 16.0mm ² X 3 CORE PVC PVA PNC CABLE |
| (BG) | 25.0mm ² X 3 CORE PVC PVA PNC CABLE |
| (BH) | 35.0mm ² X 3 CORE PVC PVA PNC CABLE |
| (BI) | 50.0mm ² X 3 CORE PVC PVA PNC CABLE |
| (BJ) | 70.0mm ² X 3 CORE PVC PVA PNC CABLE |
| (BK) | 95.0mm ² X 3 CORE PVC PVA PNC CABLE |
| (BL) | 120.0mm ² X 3 CORE PVC PVA PNC CABLE |
| (BM) | 150.0mm ² X 3 CORE PVC PVA PNC CABLE |
| (BN) | 185.0mm ² X 3 CORE PVC PVA PNC CABLE |
| (BP) | 2.5mm ² X 4 CORE PVC PVA PNC CABLE |
| (BQ) | 4.0mm ² X 4 CORE PVC PVA PNC CABLE |
| (BR) | 6.0mm ² X 4 CORE PVC PVA PNC CABLE |
| (BS) | 10.0mm ² X 4 CORE PVC PVA PNC CABLE |
| (BT) | 16.0mm ² X 4 CORE PVC PVA PNC CABLE |
| (BU) | 25.0mm ² X 4 CORE PVC PVA PNC CABLE |
| (BV) | 35.0mm ² X 4 CORE PVC PVA PNC CABLE |
| (BW) | 50.0mm ² X 4 CORE PVC PVA PNC CABLE |
| (BX) | 70.0mm ² X 4 CORE PVC PVA PNC CABLE |
| (BY) | 95.0mm ² X 4 CORE PVC PVA PNC CABLE |
| (BZ) | 120.0mm ² X 4 CORE PVC PVA PNC CABLE |
| (CA) | 150.0mm ² X 4 CORE PVC PVA PNC CABLE |
| (CB) | 185.0mm ² X 4 CORE PVC PVA PNC CABLE |
| (CC) | 2.5mm ² PVC INSULATED COPPER CONDUCTOR |
| (CD) | 4.0mm ² PVC INSULATED COPPER CONDUCTOR |
| (CE) | 6.0mm ² PVC INSULATED COPPER CONDUCTOR |
| (CF) | 10.0mm ² PVC INSULATED COPPER CONDUCTOR |
| (CG) | 16.0mm ² PVC INSULATED COPPER CONDUCTOR |
| (CH) | 25.0mm ² PVC INSULATED COPPER CONDUCTOR |
| (CI) | 35.0mm ² PVC INSULATED COPPER CONDUCTOR |
| (CJ) | 50.0mm ² PVC INSULATED COPPER CONDUCTOR |
| (CK) | 70.0mm ² PVC INSULATED COPPER CONDUCTOR |
| (CL) | 95.0mm ² PVC INSULATED COPPER CONDUCTOR |
| (CM) | 120.0mm ² PVC INSULATED COPPER CONDUCTOR |
| (CN) | 150.0mm ² PVC INSULATED COPPER CONDUCTOR |
| (CO) | 185.0mm ² PVC INSULATED COPPER CONDUCTOR |
| (CP) | 2.5mm ² PNC INSULATED COPPER CONDUCTOR |
| (CQ) | 4.0mm ² PNC INSULATED COPPER CONDUCTOR |
| (CR) | 6.0mm ² PNC INSULATED COPPER CONDUCTOR |
| (CS) | 10.0mm ² PNC INSULATED COPPER CONDUCTOR |
| (CT) | 16.0mm ² PNC INSULATED COPPER CONDUCTOR |
| (CU) | 25.0mm ² PNC INSULATED COPPER CONDUCTOR |
| (CV) | 35.0mm ² PNC INSULATED COPPER CONDUCTOR |
| (CW) | 50.0mm ² PNC INSULATED COPPER CONDUCTOR |
| (CX) | 70.0mm ² PNC INSULATED COPPER CONDUCTOR |
| (CY) | 95.0mm ² PNC INSULATED COPPER CONDUCTOR |
| (CZ) | 120.0mm ² PNC INSULATED COPPER CONDUCTOR |
| (DA) | 150.0mm ² PNC INSULATED COPPER CONDUCTOR |
| (DB) | 185.0mm ² PNC INSULATED COPPER CONDUCTOR |
| (DC) | 2.5mm ² PNC INSULATED COPPER CONDUCTOR |
| (DD) | 4.0mm ² PNC INSULATED COPPER CONDUCTOR |
| (DE) | 6.0mm ² PNC INSULATED COPPER CONDUCTOR |
| (DF) | 10.0mm ² PNC INSULATED COPPER CONDUCTOR |
| (DG) | 16.0mm ² PNC INSULATED COPPER CONDUCTOR |
| (DH) | 25.0mm ² PNC INSULATED COPPER CONDUCTOR |
| (DI) | 35.0mm ² PNC INSULATED COPPER CONDUCTOR |
| (DJ) | 50.0mm ² PNC INSULATED COPPER CONDUCTOR |
| (DK) | 70.0mm ² PNC INSULATED COPPER CONDUCTOR |
| (DL) | 95.0mm ² PNC INSULATED COPPER CONDUCTOR |
| (DM) | 120.0mm ² PNC INSULATED COPPER CONDUCTOR |
| (DN) | 150.0mm ² PNC INSULATED COPPER CONDUCTOR |
| (DO) | 185.0mm ² PNC INSULATED COPPER CONDUCTOR |
| (DP) | 2.5mm ² BARE COPPER EARTH CONDUCTOR |
| (DQ) | 4.0mm ² BARE COPPER EARTH CONDUCTOR |
| (DR) | 6.0mm ² BARE COPPER EARTH CONDUCTOR |
| (DS) | 10.0mm ² BARE COPPER EARTH CONDUCTOR |
| (DT) | 16.0mm ² BARE COPPER EARTH CONDUCTOR |
| (DU) | 25.0mm ² BARE COPPER EARTH CONDUCTOR |
| (DV) | 35.0mm ² BARE COPPER EARTH CONDUCTOR |
| (DW) | 50.0mm ² BARE COPPER EARTH CONDUCTOR |
| (DX) | 70.0mm ² BARE COPPER EARTH CONDUCTOR |
| (DY) | 95.0mm ² BARE COPPER EARTH CONDUCTOR |
| (DZ) | 120.0mm ² BARE COPPER EARTH CONDUCTOR |
| (EA) | 150.0mm ² BARE COPPER EARTH CONDUCTOR |
| (EB) | 185.0mm ² BARE COPPER EARTH CONDUCTOR |

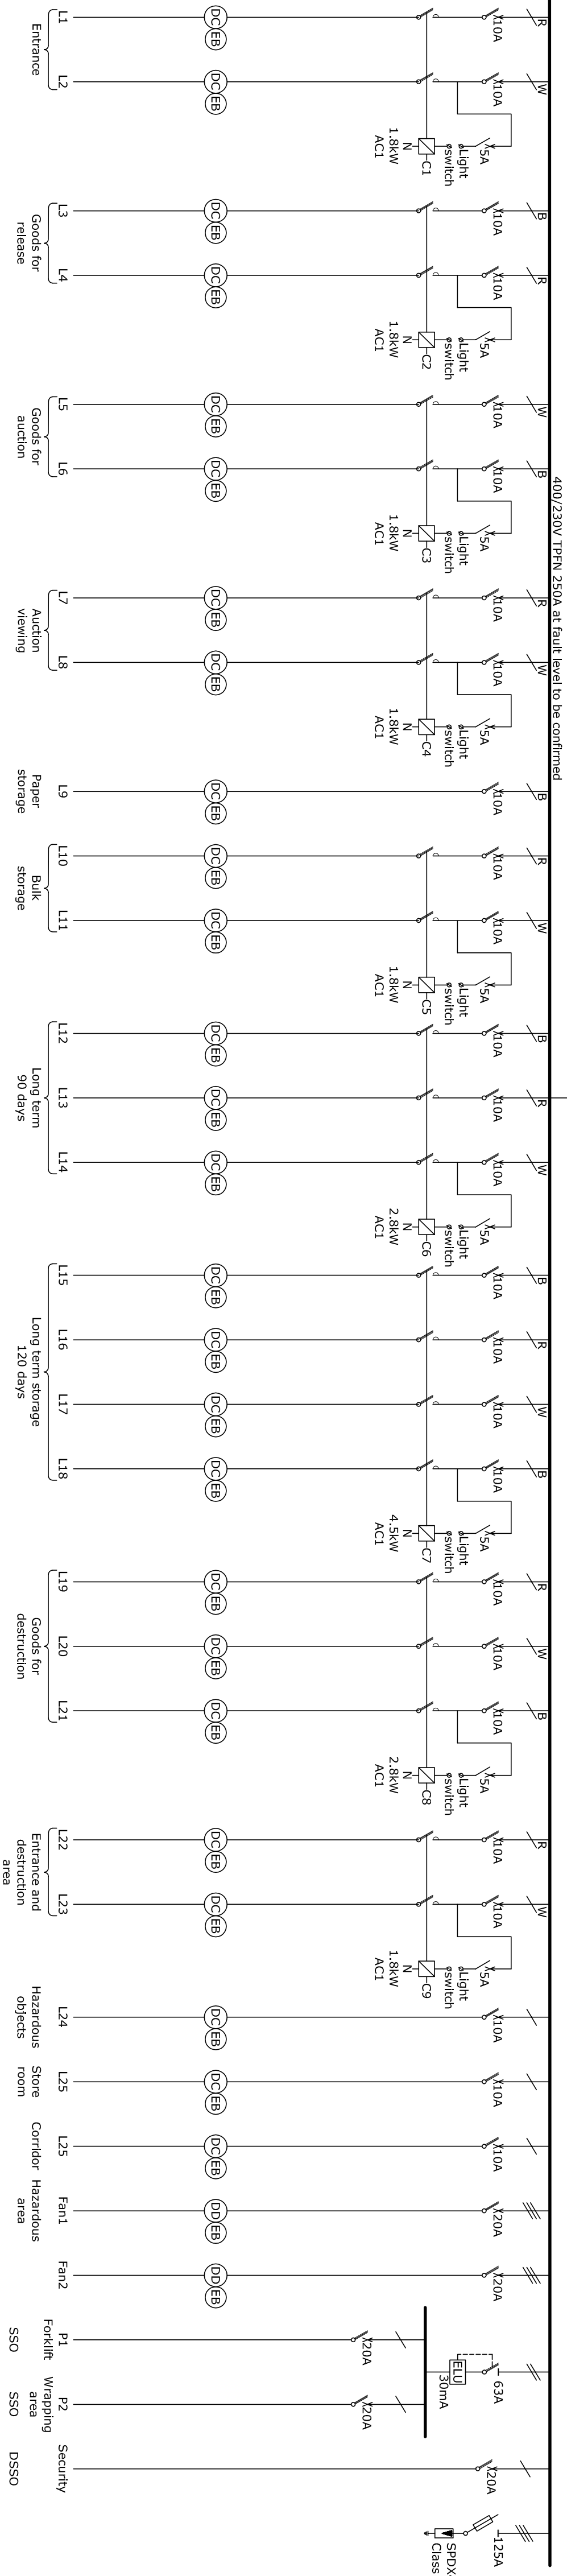

FOR TENDER ONLY
NOT FOR CONSTRUCTION