

ALL PLANS AND DOCUMENTS ARE THE SOLE PROPERTY OF SPS FACILITIES SPACE PLANNING. NO REPRODUCTION MAY BE MADE WITHOUT THE WRITTEN CONSENT OF SPS FACILITIES.  
**NOTE :** ALL DIMENSIONS MUST BE VERIFIED ON SITE BEFORE THE COMMENCEMENT OF WORK

DATE	NO	AMENDMENT
------	----	-----------


AMENDMENT SCHEDULE	

DATE	08/2025
SCALE	
DRAWN BY	GM
ACC MNGR	
BUILD CODE	
DWG NO	
PROJECT	FMP xxx
AMEND NO	Pro1
CLIENT APPROVAL SIGNATURE AND DATE	
WAREHOUSE CONCEPT	


Building Name	
Drawing Description	WAREHOUSE
Drawn Level	



SPACE PLANNING & BUILDING FACILITIES MANAGEMENT

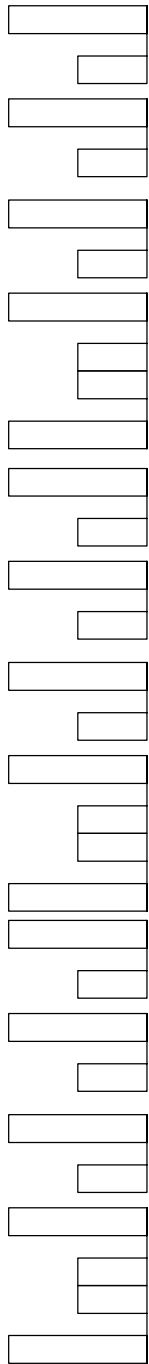

CONTAINER YARD x 30

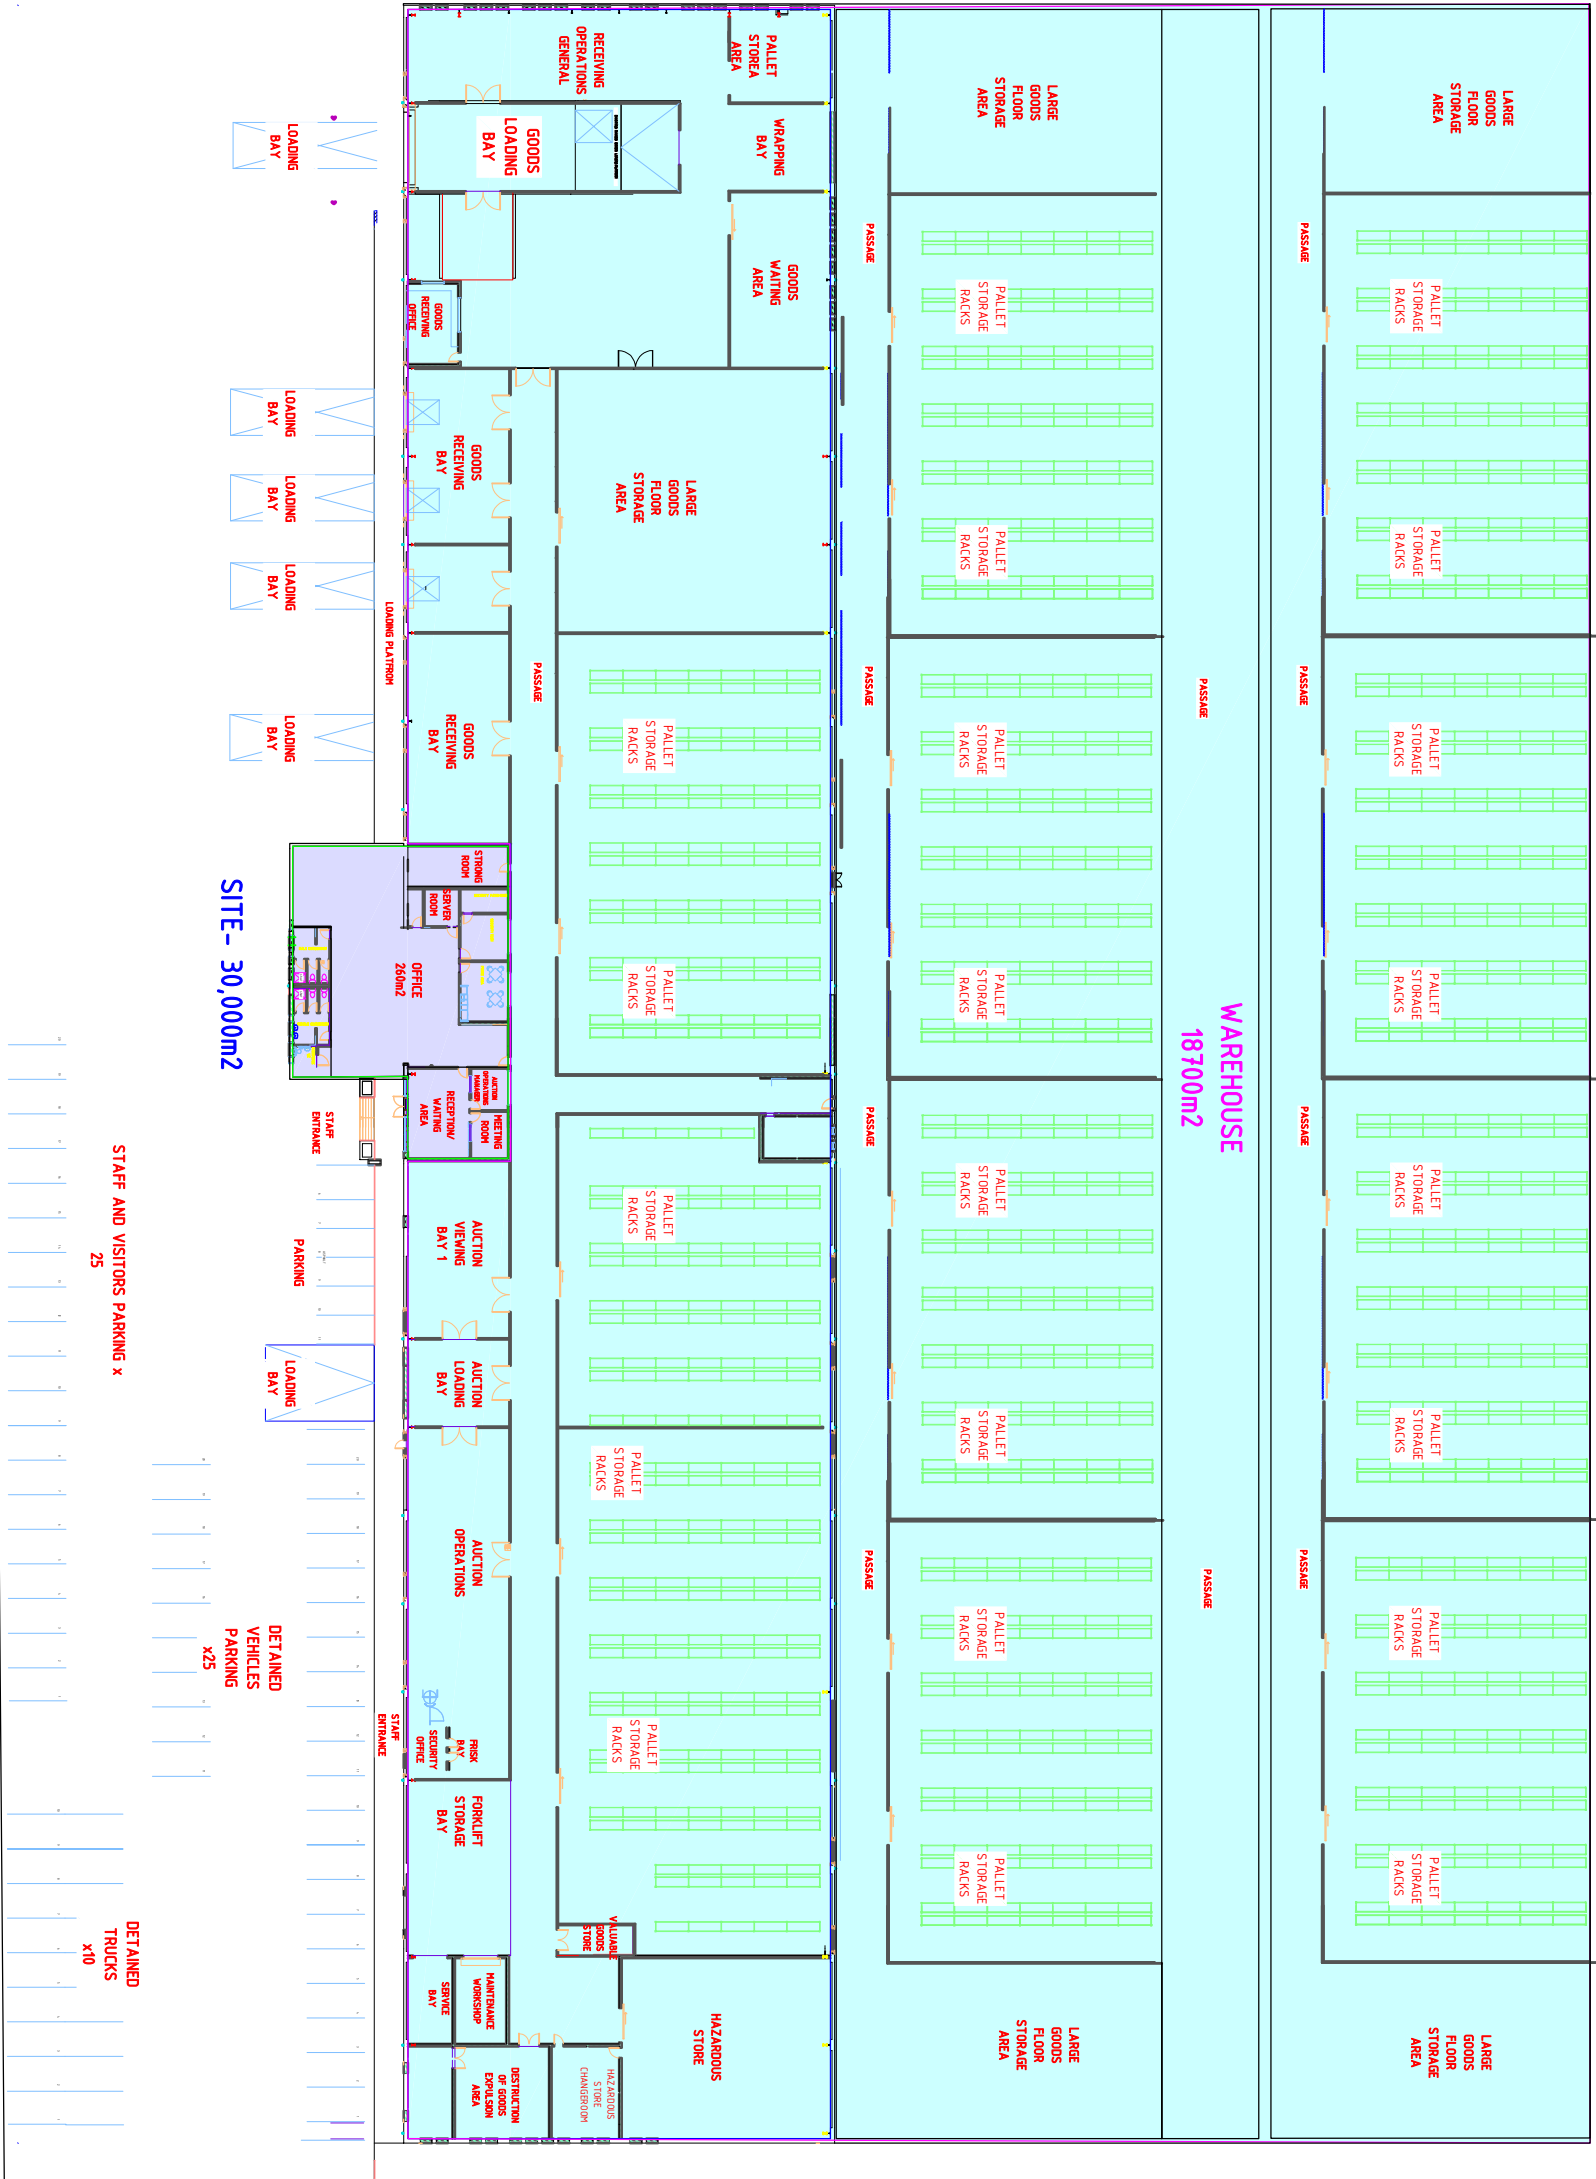

SITE - 30,000m2

STAFF AND VISITORS PARKING x 25

DETAINED VEHICLES PARKING x25

DETAINED TRUCKS x10