

ALL PLANS AND DOCUMENTS ARE THE SOLE PROPERTY OF SARS FACILITIES SPACE PLANNING. NO REPRODUCTION MAY BE MADE WITHOUT THE WRITTEN CONSENT OF SARS FACILITIES.

NOTE: ALL DIMENSIONS MUST BE VERIFIED ON SITE BEFORE THE COMMENCEMENT OF WORK

DATE	NO	AMENDMENT
------	----	-----------

AMENDMENT SCHEDULE

APPROVALS	
Standards:	
Client:	
IT:	
Security:	
Health & Safety:	
Maintenance:	
DATE	02/2025
SCALE	1:100 (A1)
DRAWN BY	GM
ACC MNGR	AF
BUILD CODE	
DWG NO	
PROJECT	
AMEND NO	<div>Pro24</div>
ORTIA ARRIVALS	


Building Name	ORTIA INTRNTNL
---------------	----------------

Drawing Description	counters
---------------------	----------

INT. ARRIVALS



SPACE PLANNING & BUILDING FACILITIES MANAGEMENT

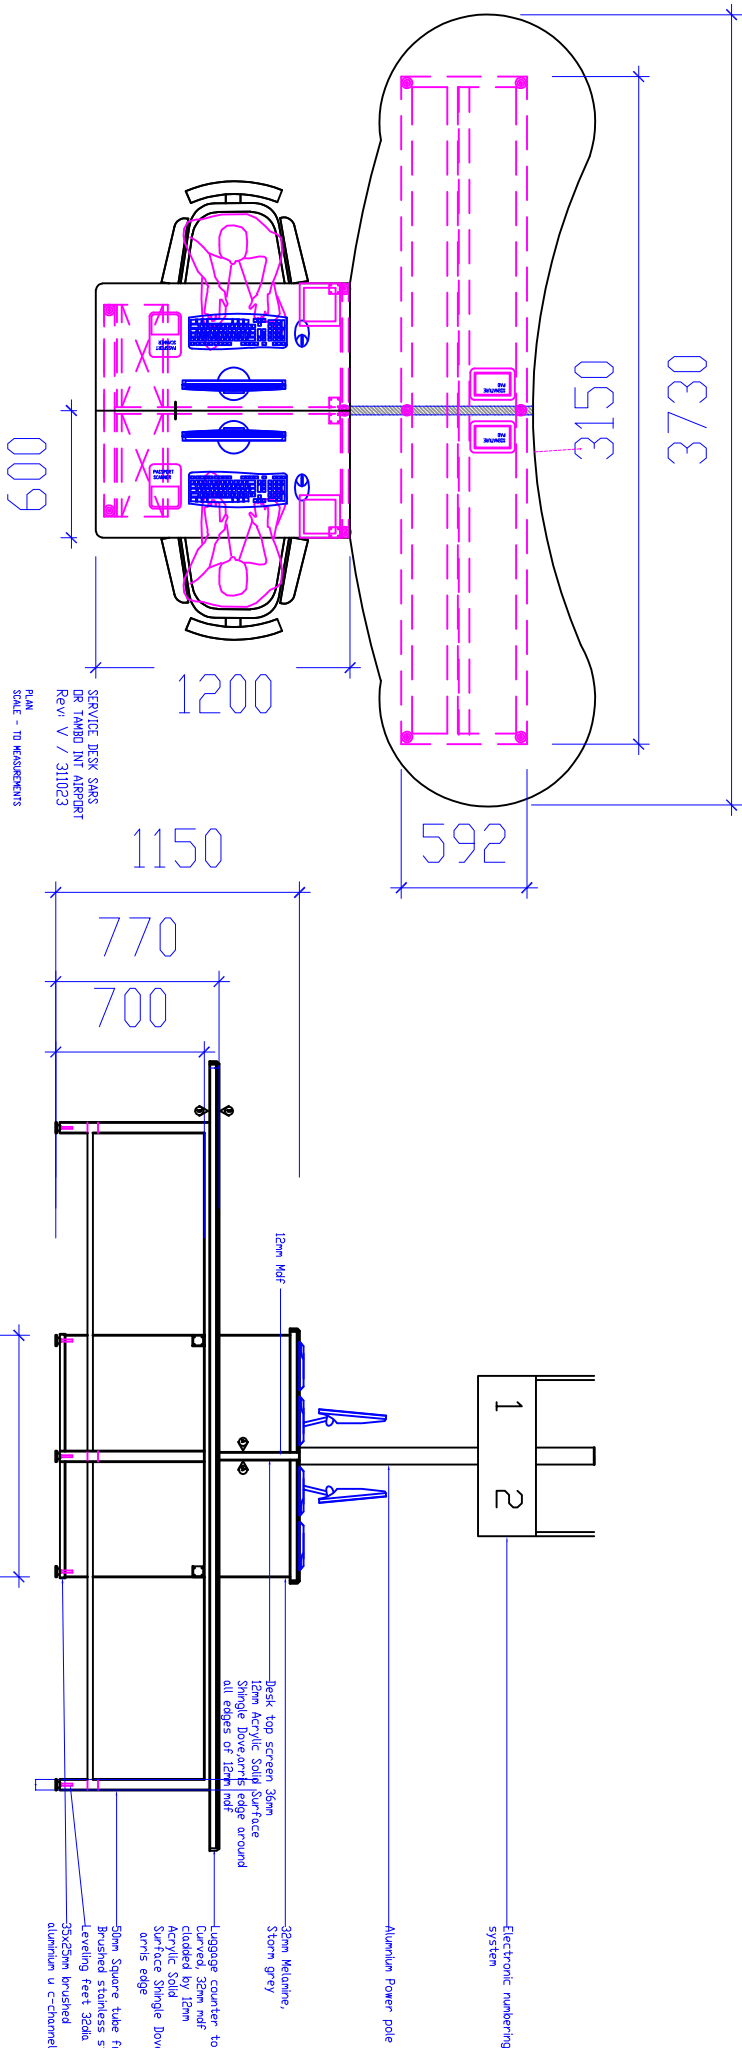

FINISHES		
COUNTER TOPS		
Description 12mm Acrylic Solid Surface 32mm mdf	Colour Shingle Dove Natural	Finish Arris edge
LUGGAGE SCREEN		
Description 12mm Acrylic Solid Surface 12mm mdf	Colour Shingle Dove Natural	Finish Arris edge
LEGS		
Description 50x50 Stainless steel	Colour Brushed	Finish Mat
LEG CROSS BARS		
Description 50x25 Stainless steel	Colour Brushed	Finish Mat
HIGH DESK		
Description 32mm Melamine	Colour Dove grey	Finish Satin mat
DRAWER HANDLE		
Description Round knob	Colour Brushed steel	Finish Mat
LEVELING FEET		
Description 32mm, M10 x 25mm	Colour Standard black	Finish Mat
CPU CRADLE		
Description Computer case holder 200x150x360h	Colour Charcoal	Finish Metal

