

- A. GENERAL :**
1. THE CONTRACTOR SHALL ENSURE THAT WATER-PROOFING MATERIALS ARE NOT DAMAGED DURING BACKFILLING OPERATIONS AND FIXING OF STEEL.
 2. SHOP FRONTS, PARTITIONS AND WINDOW FRAMES ARE TO ALLOW FOR LONG TERM DEFLECTION OF 12mm.
- B. CONCRETE :**
1. CONCRETE STRENGTH SHALL BE AT 28 DAYS AS FOLLOWS :
BLINDING 10 MPa / 19 mm
FOUNDATIONS 25 MPa / 19 mm
 2. STRUCTURAL DRAWINGS MUST BE READ IN CONJUNCTION WITH ARCHITECTURAL DRAWINGS AND ANY DISCREPANCIES MUST BE BROUGHT TO THE ATTENTION OF THE ENGINEER IMMEDIATELY.
 3. CURING OF CONCRETE SHALL BE CARRIED OUT STRICTLY IN ACCORDANCE WITH SABS 1200 G.
 4. NO BRICK WALLS SHALL BE BUILT ON FLOOR SLABS UNTIL THE SLABS HAVE REACHED THEIR 14 DAY STRENGTH. AND PROPPING HAS BEEN REMOVED
 5. ALL CONCRETE WORK SHALL COMPLY WITH THE REQUIREMENTS OF SABS 1200 G.
 6. STRIPPING TIMES OF SHUTTERING AND PROPPING SHALL BE IN ACCORDANCE WITH SABS 1200 G.
- C. REINFORCEMENT :**
1. THE CONTRACTOR SHALL INSPECT AND APPROVE THE FIXED REINFORCEMENT BEFORE THE ENGINEER IS NOTIFIED ALL REINFORCEMENT SHALL BE INSPECTED AND APPROVED IN WRITING BY THE ENGINEER BEFORE CASTING OF CONCRETE MAY COMMENCE.
 2. BENDING OF REINFORCEMENT SHALL BE IN ACCORDANCE WITH SABS 82.
 3. REINFORCEMENT SHALL BE FIXED TO COMPLY WITH THE TOLERANCES AS SPECIFIED IN SABS 1200 G AND/OR THE PROJECT SPECIFICATION.
 4. MAXIMUM CONCRETE COVER TO REINFORCING, EXCEPT WHERE NOTED OTHERWISE ON BENDING SCHEDULES, IS AS FOLLOWS :
FOUNDATIONS 40 mm
BEAMS 40 mm

COPYRIGHT E-SQUARE

THIS DRAWING IS THE PROPERTY OF E-SQUARE AND SHALL NOT BE COPIED, PHOTOGRAPHED OR REPRODUCED IN ANY MANNER WHATSOEVER WITHOUT PRIOR WRITTEN PERMISSION OF E-SQUARE, NOR SHALL THE CONCEPTS CONTAINED WITHIN BE USED FOR ANY PURPOSES OTHER THAN THAT AUTHORISED UNDER CONTRACTUAL ARRANGEMENTS WITH E-SQUARE.

GENERAL NOTES

NOTE:

- THIS DRAWING IS TO BE READ IN CONJUNCTION WITH THE ARCHITECTS AND OTHER ENGINEERS DRAWINGS. ANY DISCREPANCIES TO BE BROUGHT TO THE IMMEDIATE ATTENTION OF THE ENGINEER PRIOR TO IMPLEMENTATION OF ANY WORK.

REVISIONS			
REV. No.	DATE	DESCRIPTION	REV. BY.
0	29/07/2014	ISSUED FOR TENDER	TPD

CHECKED BY CONSULTANT

NAME

SIGNATUREDATE

CLIENT



SOUTH AFRICAN REVENUE SERVICES

CONSULTANT

P.O.BOX 2682
NORTHDRING
2162

Tel +27 (0)11 875 9907
Fax +27 (0)11 875 9906
Email info@esquareeng.com

DISCIPLINE

STRUCTURAL


JOB TITLE

PROPOSED GENERATOR CONTAINER


DRAWING TITLE

GENERATOR PLINTH LAYOUT & SECTIONS


ADDRESS/ SITE			
SARS, LIMPOPO - GIYANI			
DRAWING SCALE		DATE	
AS SHOWN		14-02-2013	
DRAWN BY.	DESIGNED BY.	CHECKED BY.	APPROVED BY.
TPD	TPD	HHMS	HHMS
REVISION No.			
0			
Client Project No.			
-			
Drawing No.			
13153/-1 - 001			

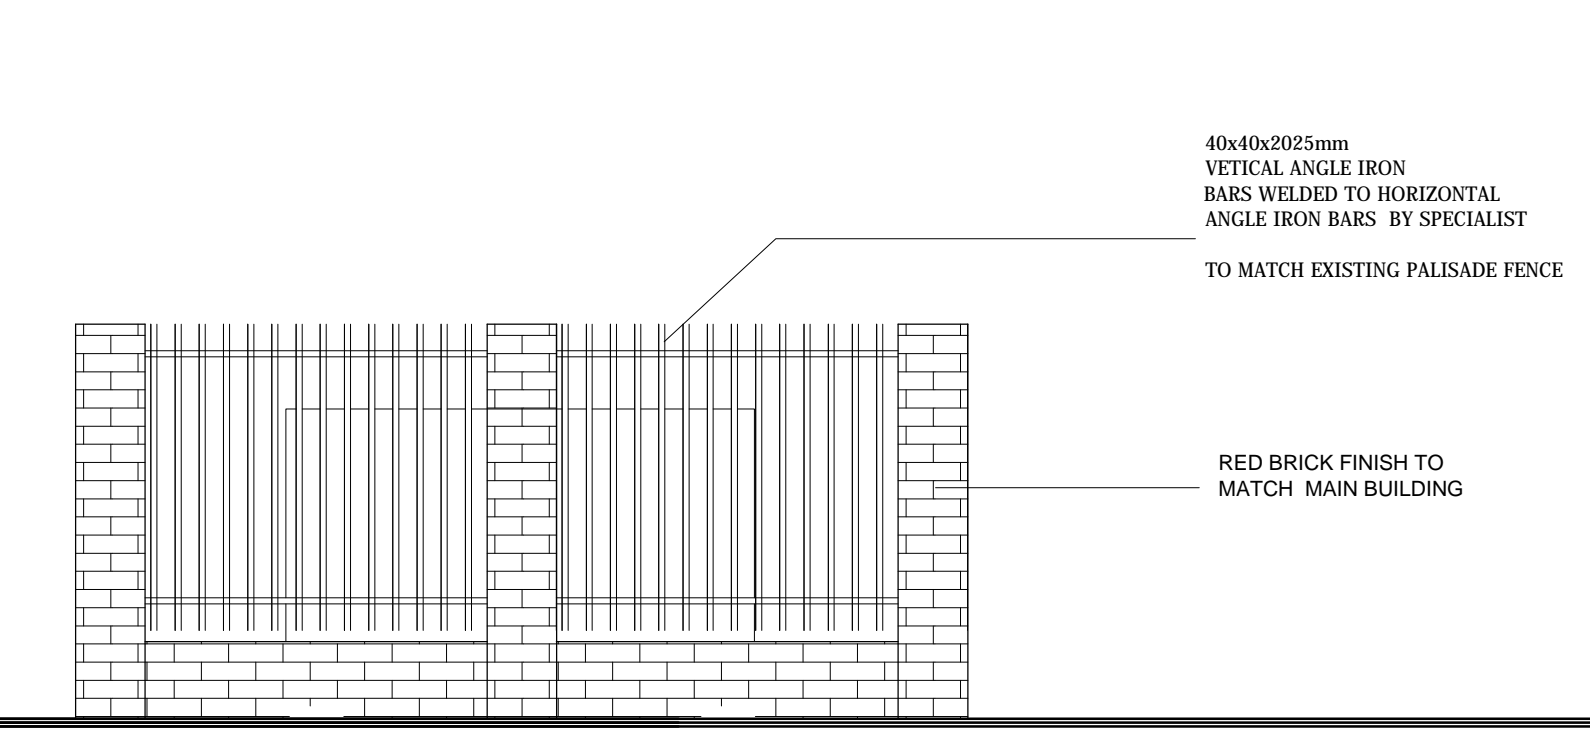


Scale 1:50 | SCREEN WALL Elevation 3

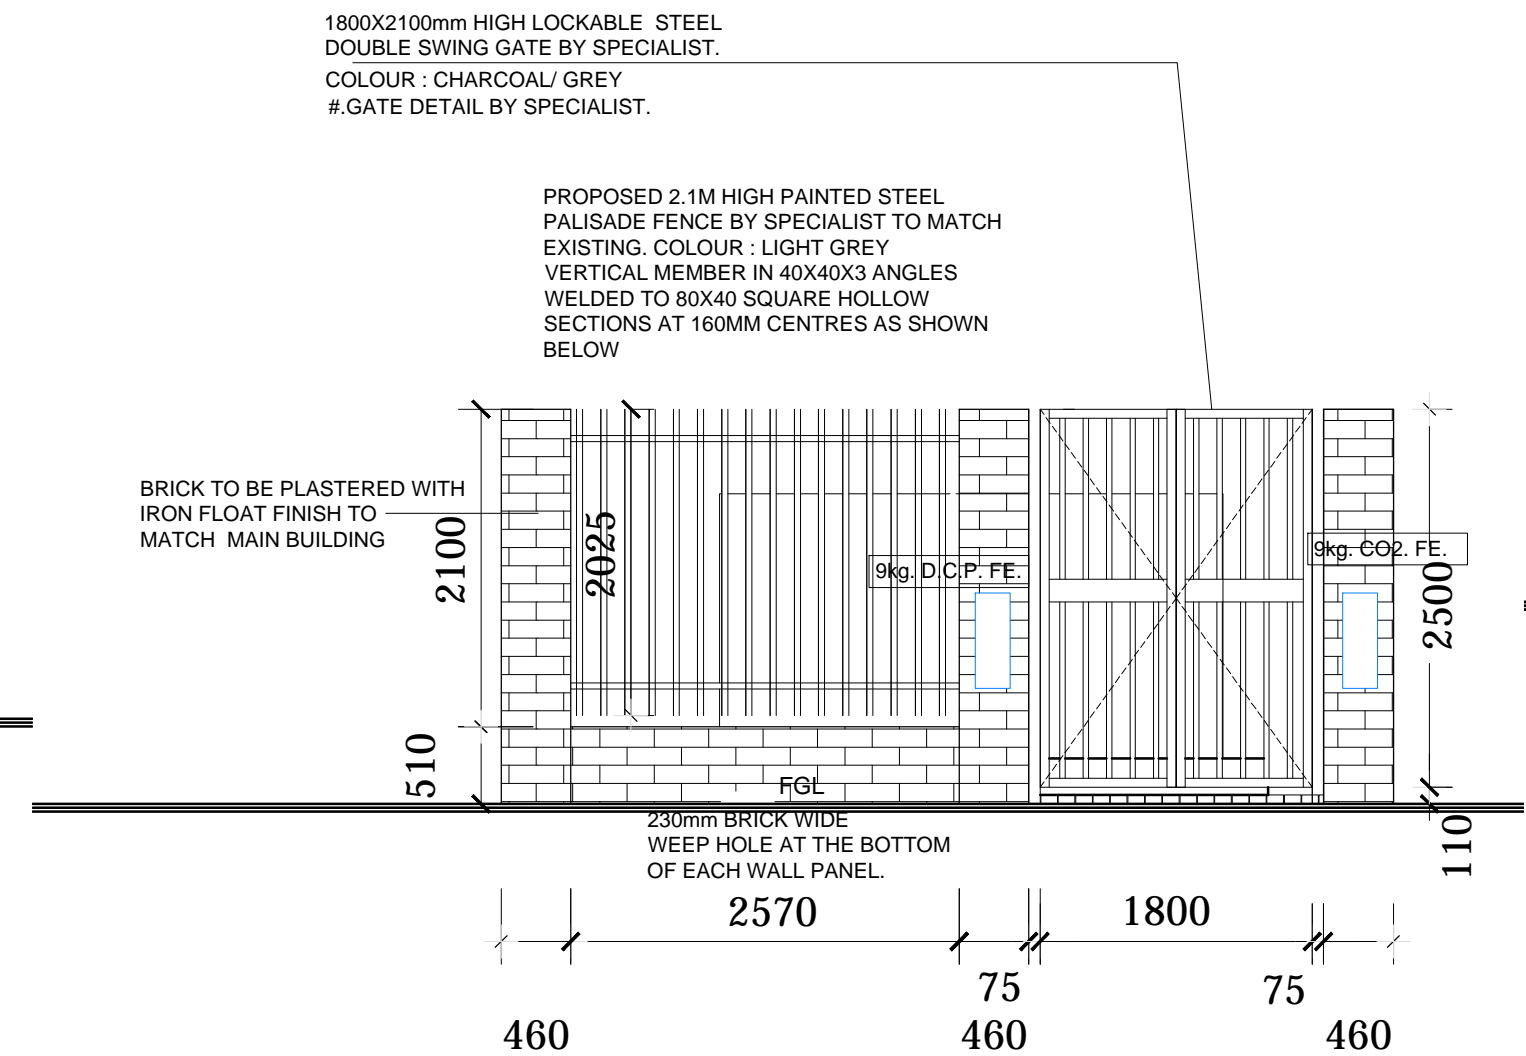

Scale 1:50 | SCREEN WALL Elevation 1

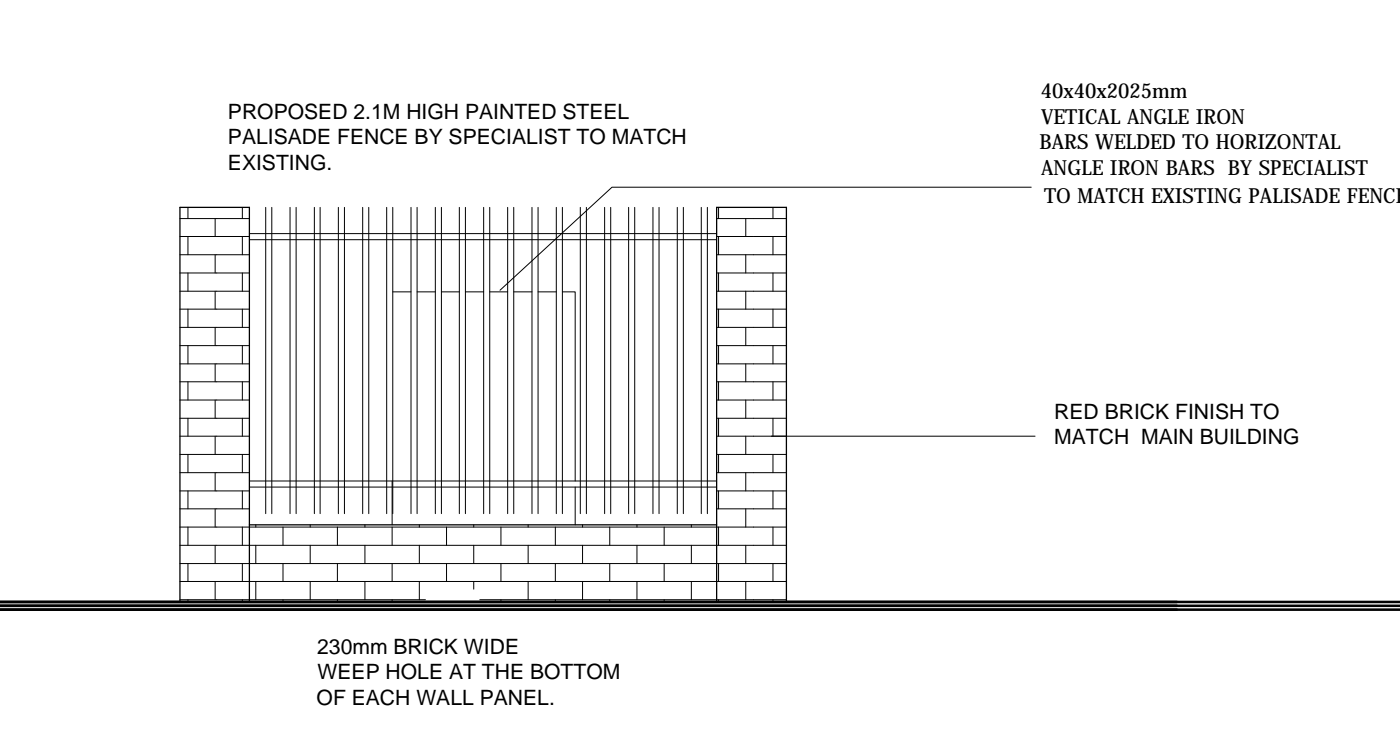

Scale 1:50 | SCREEN WALL Elevation 2

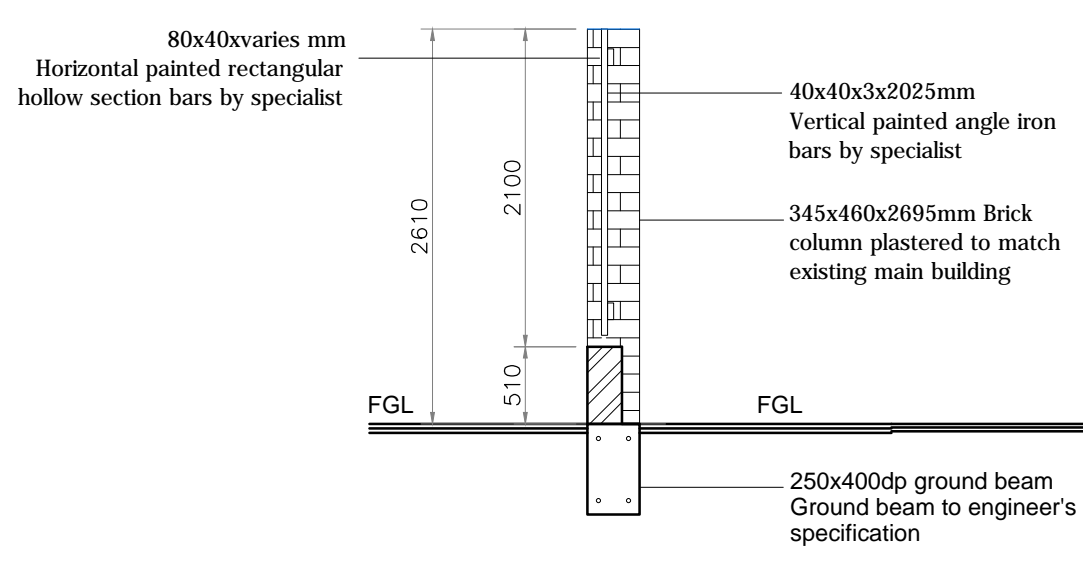

Scale 1:50 | Section x-x