


VARIATIONS / WYSIGINGS		
DATE DATUM	No Nr	VARIATION WYSIGING
AUG 2015	A	UPDATED TO SARS REQUIREMENTS
26.01.2016	B	UPDATED TO SARS REQUIREMENTS

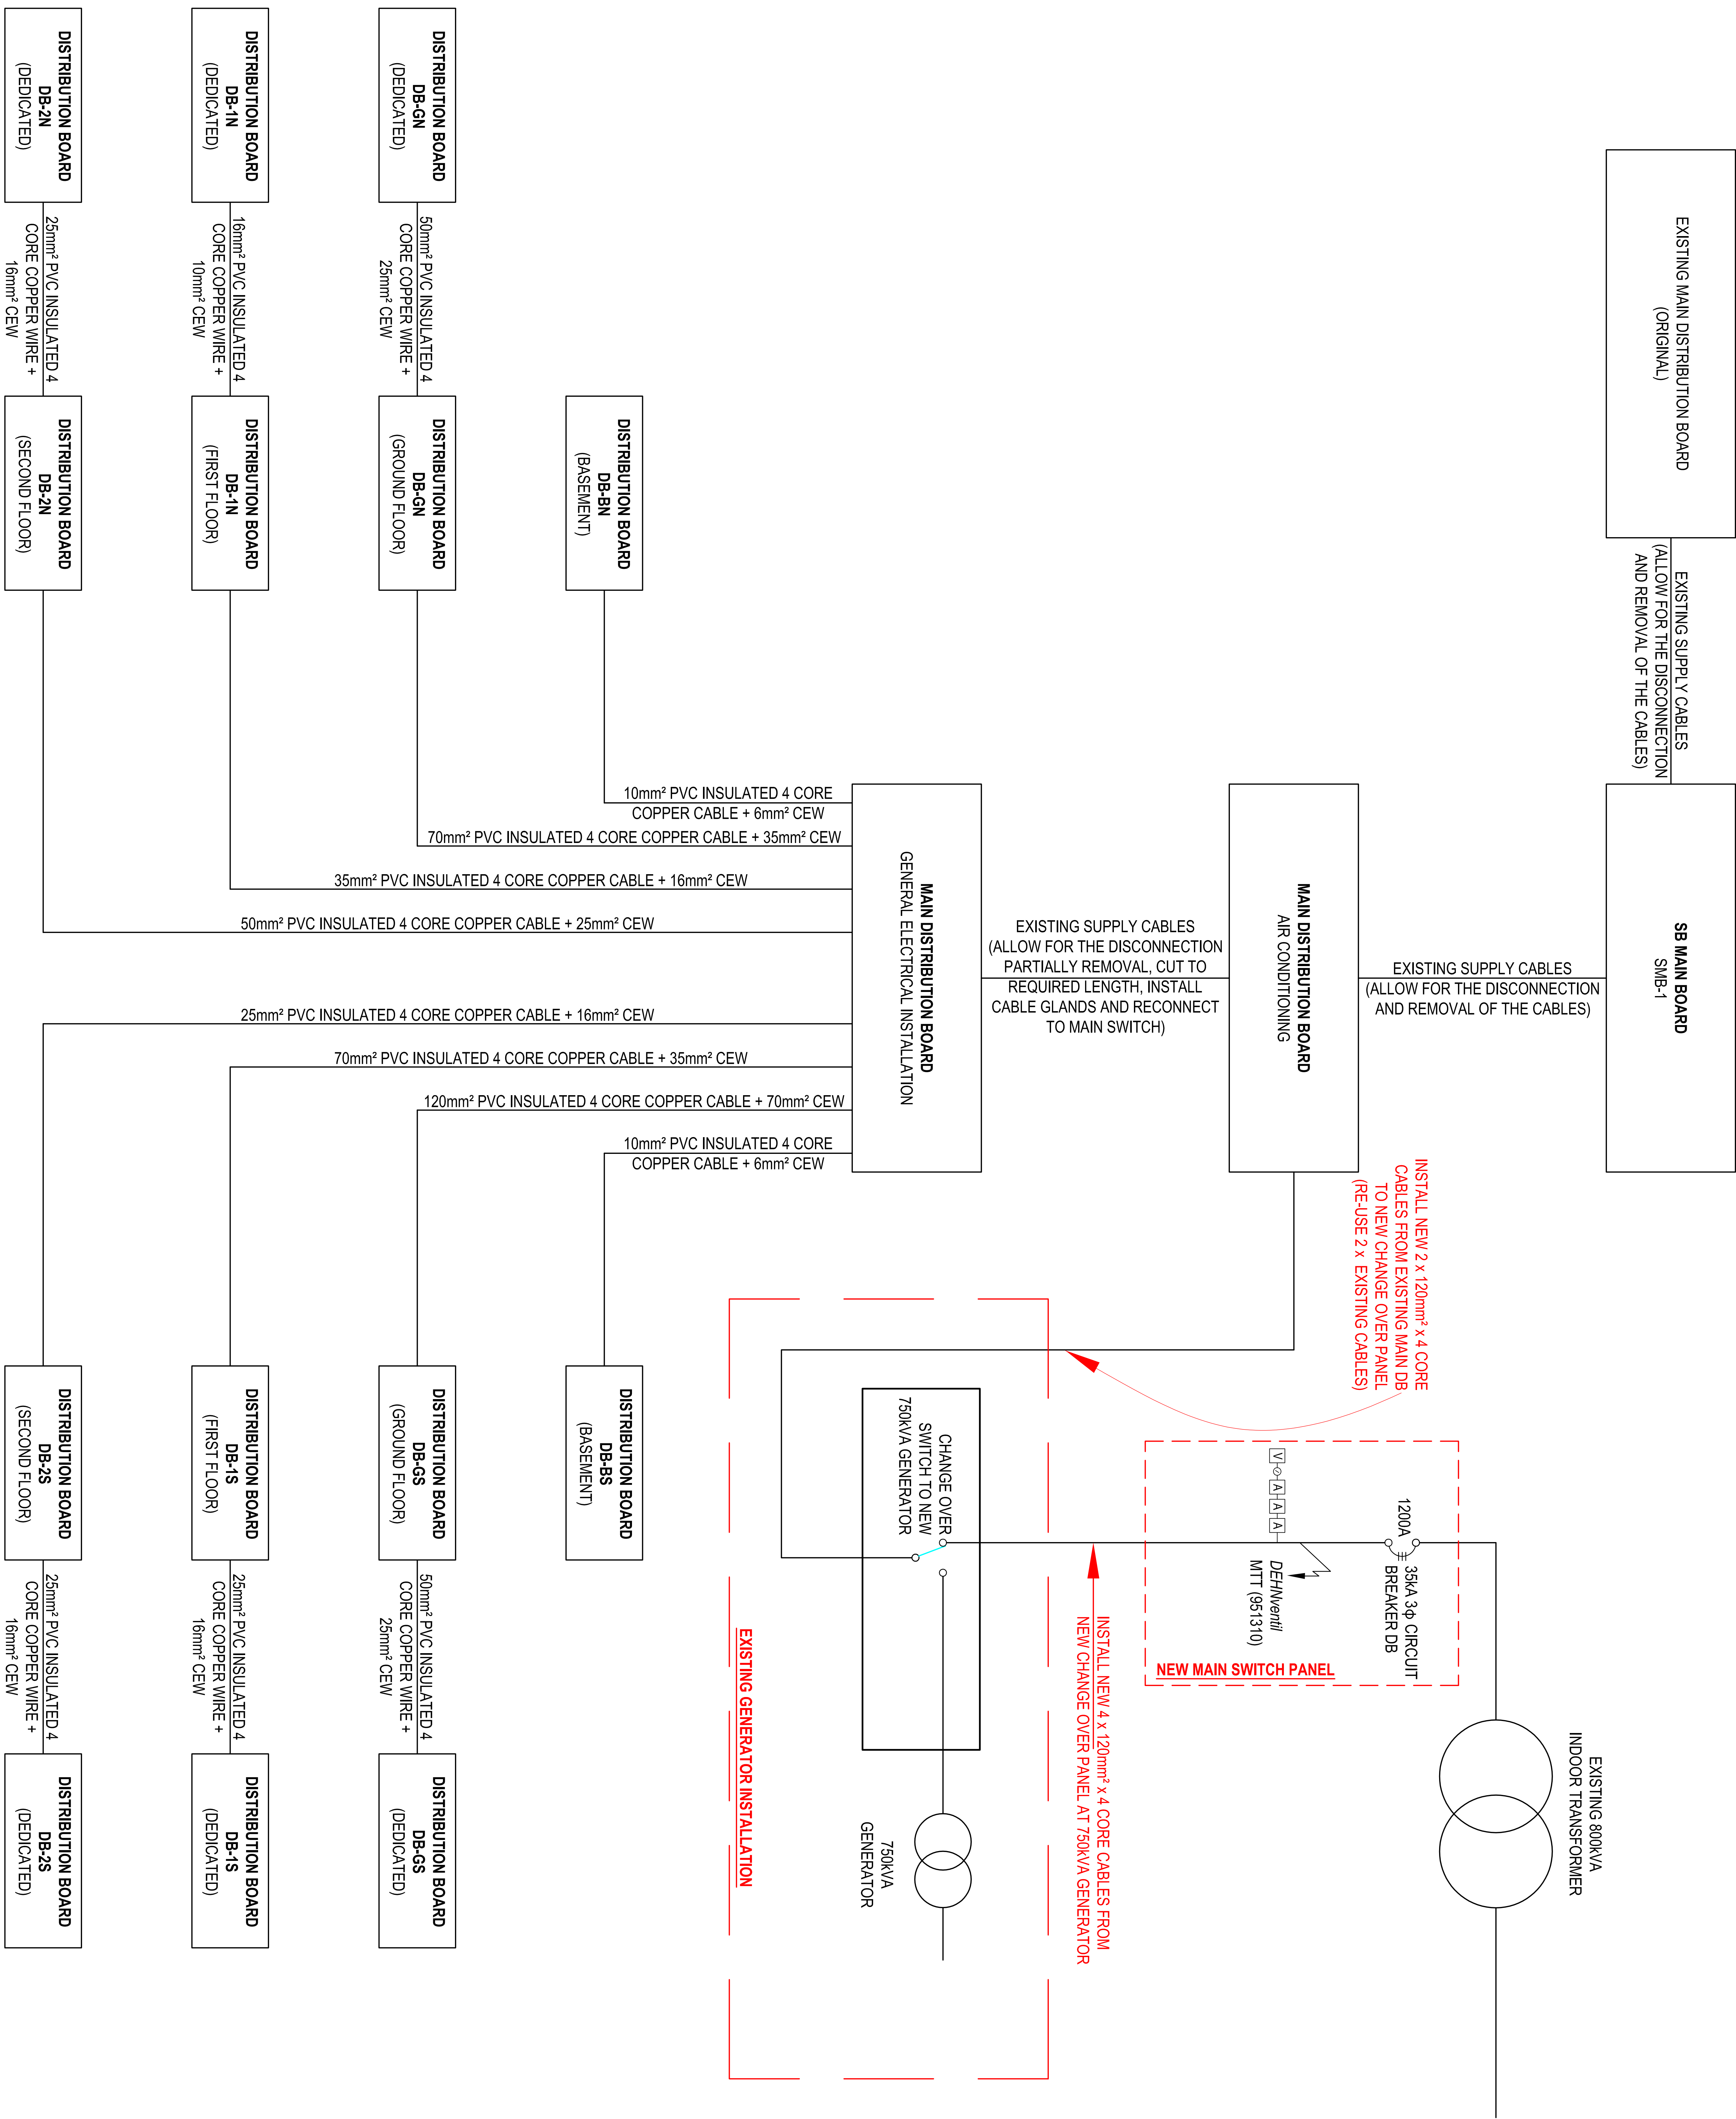

CLIENT:	SAARS	CLIENT:
PROJECT:	South African Revenue Service	PROJECT:
BLOEMFONTEIN CENTRAL GOVERNMENT BUILDING REFURBISHMENT PROJECT		
DRAW DESCRIPTION:	TECHNICAL SKETCHING	
ELECTRICAL INSTALLATION		
SCHEMATIC LAYOUT OF CABLE RETICULATION		

DESIGN: ONTWERP:	O. MOFFAT	DATE:
DRAWN: GETEKEN:	A. DU PLOOY	DATE:
CHECKED: NAGESIEN:		DATE:
APPROVED: GOEDGEKEUR:		DATE:
CLIENT APPROVAL: KLIENT GOEDGEKUNING:		DATE:

SCALE:	DATE:
NOT TO SCALE	JANUARY 2016
DRAWING No:	REVISION:
B03.BFN.000098/E/01a	B