



VARIATIONS / WYSIGINGS			
DATE	NO	VARIATION	
DATUM	Nº	WYSIGING	
SYMBOLS LIST			
✕	REMOVE EXISTING AIR CONDITIONING UNIT CHANGE TO WITH SHUTTER UNIT AND RERUNS		
○	RETAIN EXISTING AIR CONDITIONING UNIT		
⬇	UNDERGROUND TYPE AIR CONDITIONING UNIT		
⬆	HID-WALL TYPE AIR CONDITIONING UNIT		

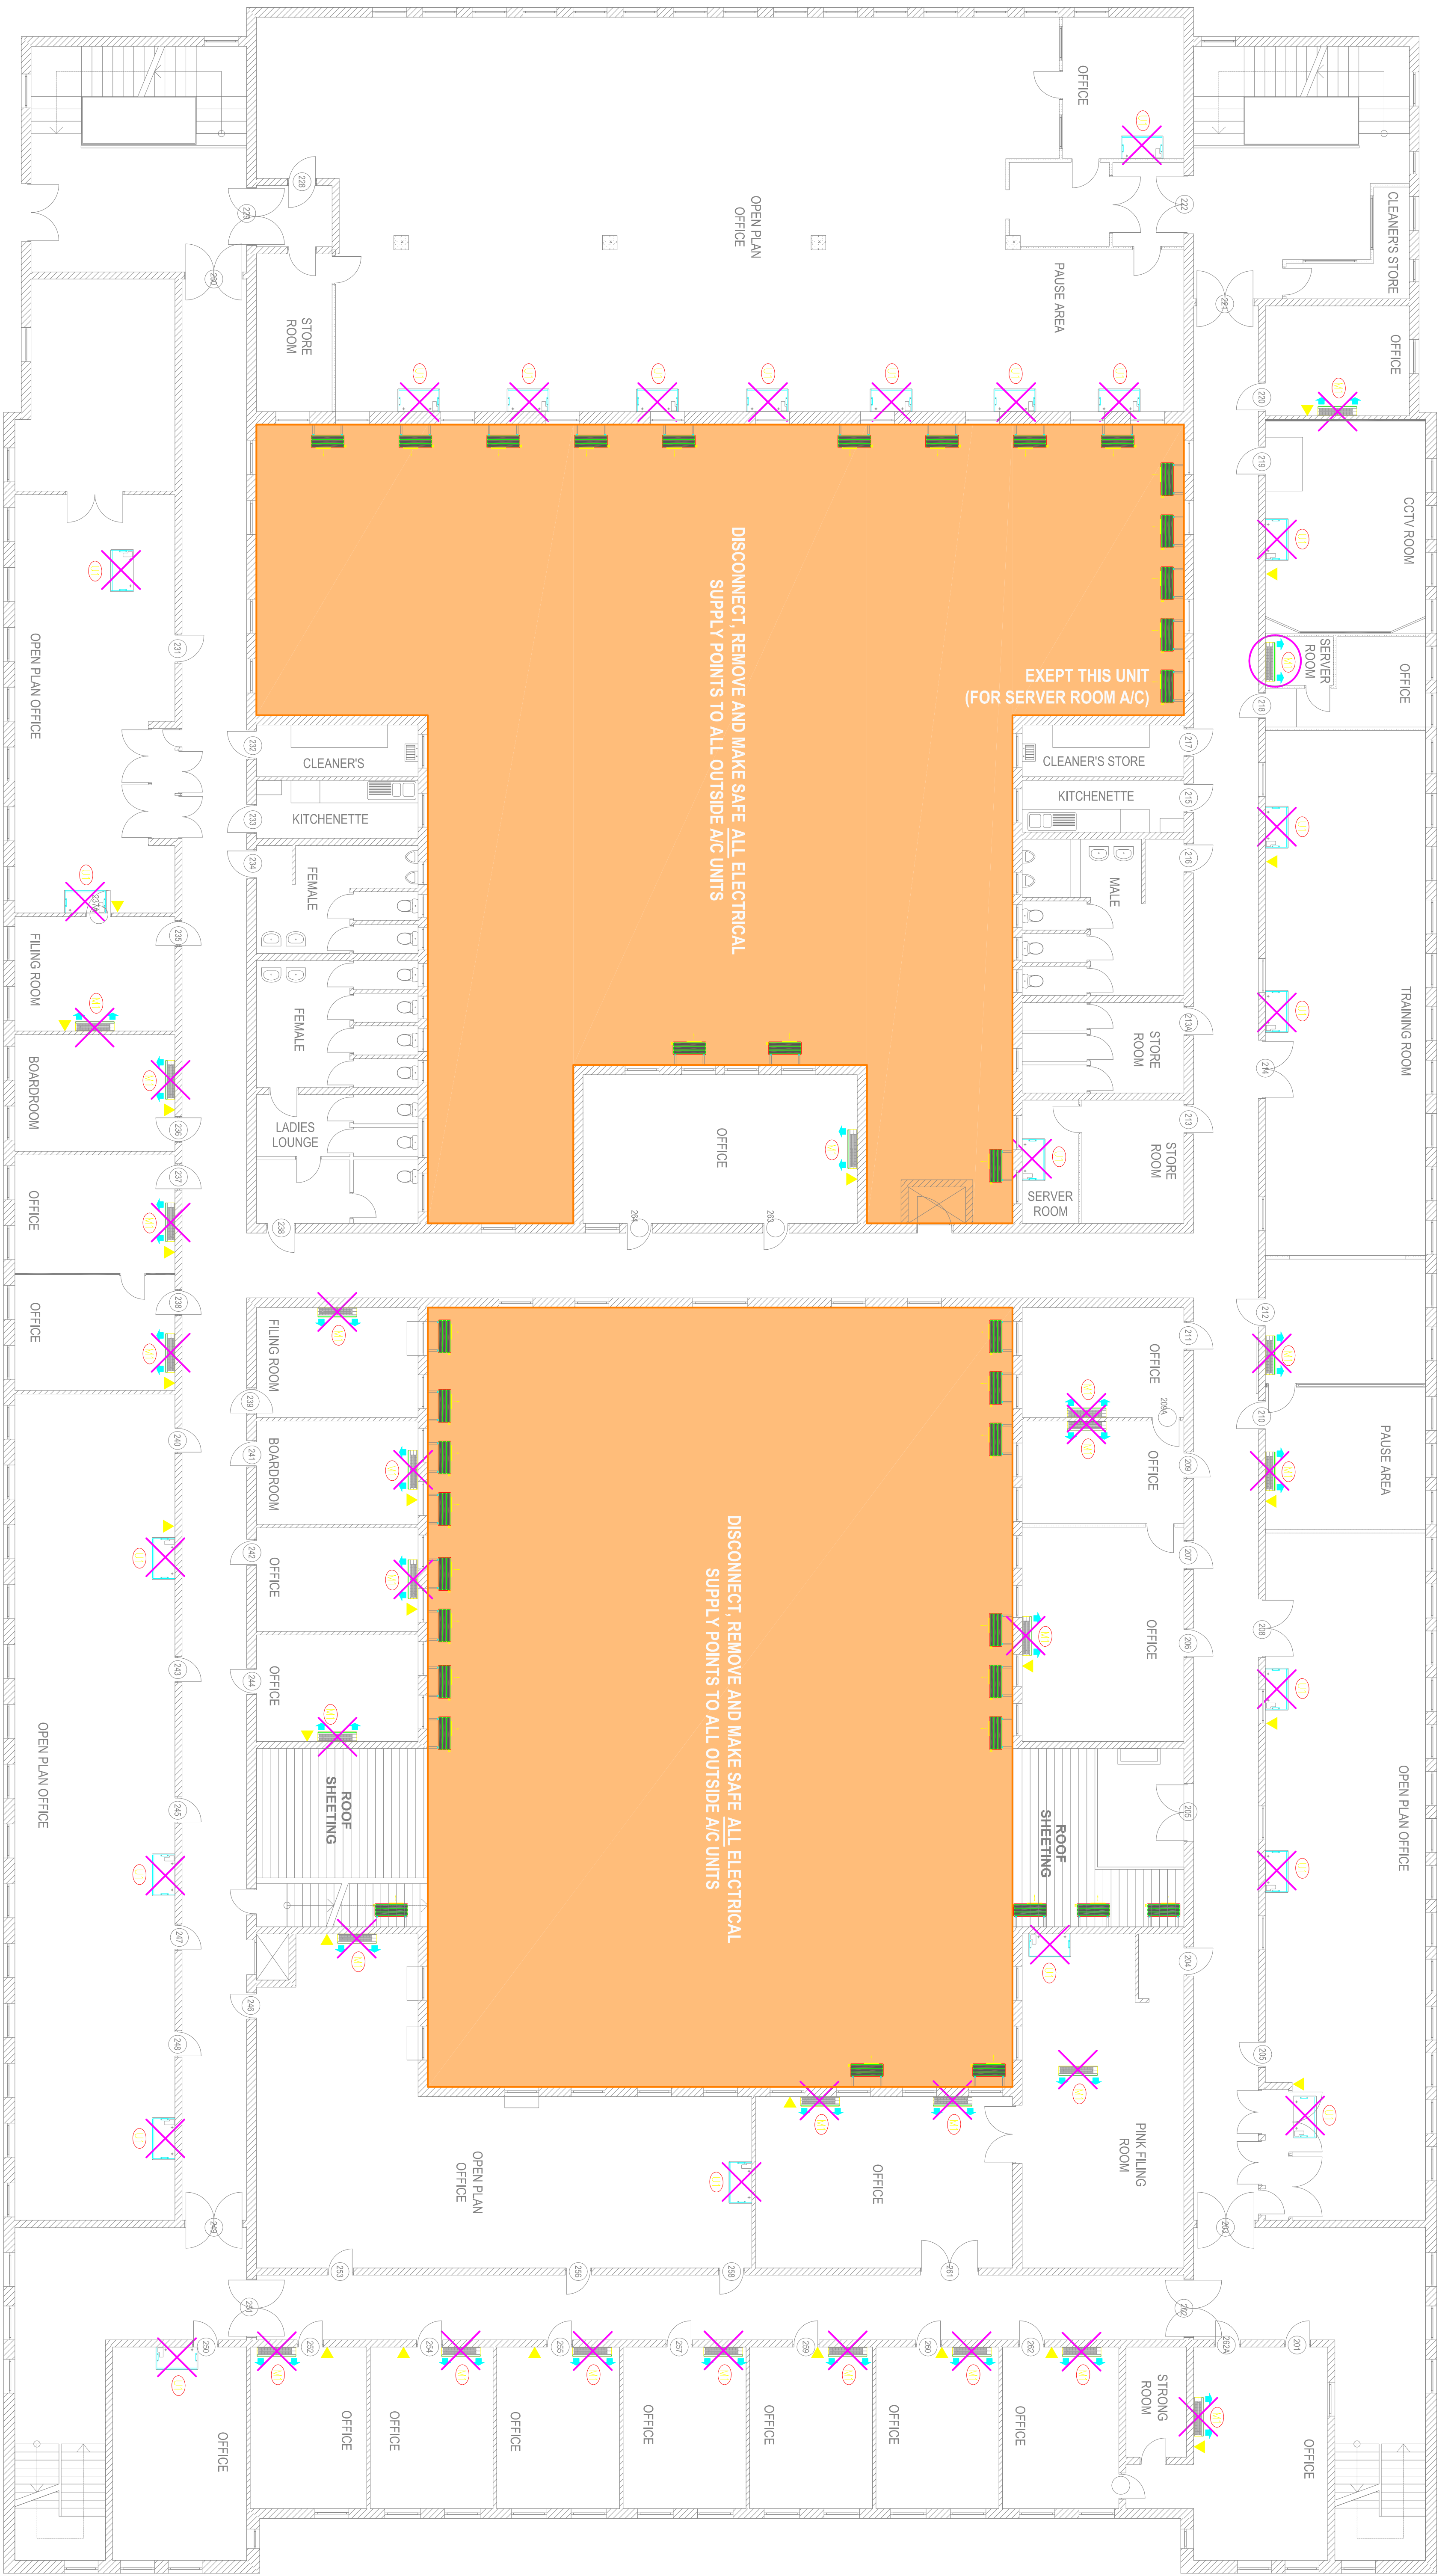

CLIENT:



KLIENT:

PROJECT:

BLOEMFONTEIN CENTRAL
GOVERNMENT BUILDING
REFURBISHMENT PROJECT

PROJEK:

DRAW DESCRIPTION:

TEKENINGSOORSKRIFING:

DEMOLITION
ELECTRICAL INSTALLATION
SECOND FLOOR: AIR
CONDITIONING PLAN

DESIGN:	O. MOFAT	DATE:
DRAWN:	A DU PLOOY	DATE:
CHECKED:		DATE:
MANAGER:		DATE:
APPROVED:		DATE:
CLIENT APPROVAL:		DATE:
CLIENT SIGNED/REVIEWING:		

SCALE:	DATE:
NOT TO SCALE	FEBRUARY 2013
DRAWING NO:	REVISION
B03BFL000098/E/016	0
DEPT. DRAWING NO:	