


VARIATIONS /VISINGS			
DATE	REVISION		
AUG 2015	1	ISSUE FOR WRITING	
AUG 2015	A	UPDATE LAYOUT TO SARS	
		REQUIREMENTS	

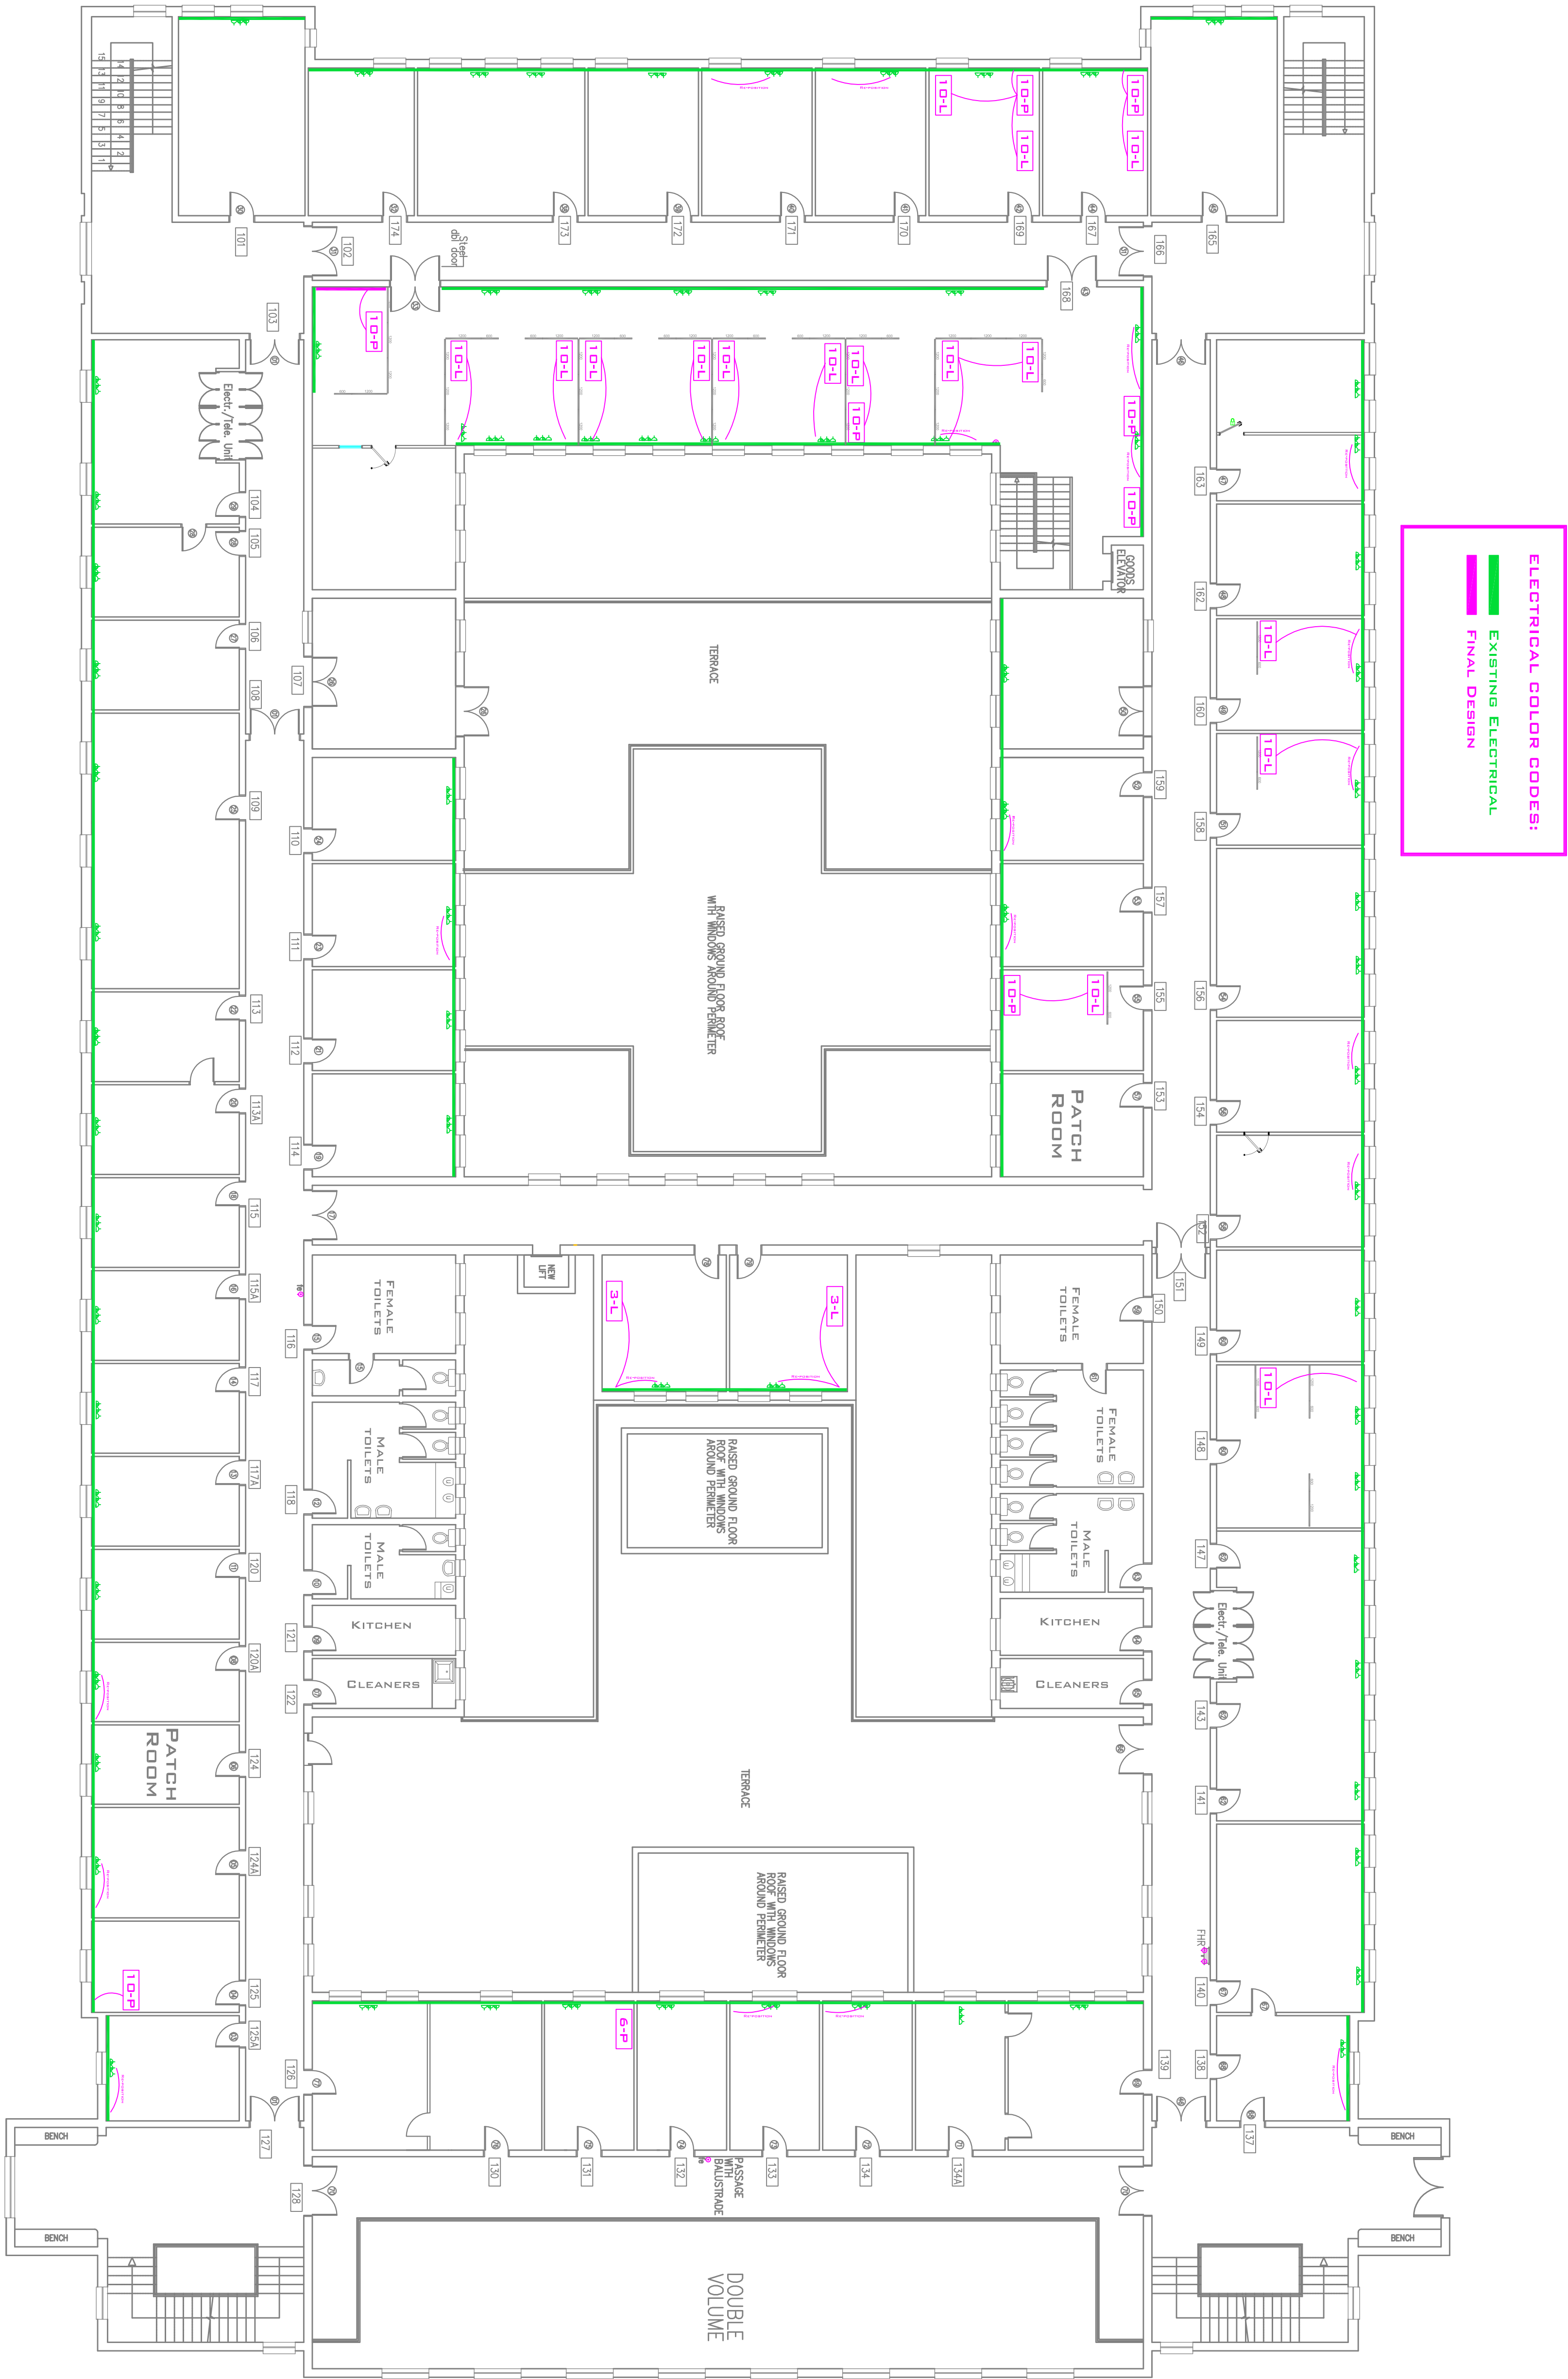

TOTAL AREA	2798.9 sqm
VERTICAL PENETRATIONS & SERVICES	74.41 sqm
EXTERNAL AREA	2683.9 sqm

END STATE PLAN

CLIENT

South African Revenue Service

PROJECT

BLOEMFONTEIN CENTRAL GOVERNMENT BUILDING REFURBISHMENT PROJECT

CLIENT

South African Revenue Service

PROJECT

BLOEMFONTEIN CENTRAL GOVERNMENT BUILDING REFURBISHMENT PROJECT

DESCRIPTION

TECHNICAL DRAWINGS

ELECTRICAL INSTALLATION

FIRST FLOOR

SMALL POWER

DESIGN	DATE
DESIGNED BY	0. MJP/FA
DESIGNED DATE	
CHECKED BY	A. D.P./DCH
CHECKED DATE	
APPROVED BY	
APPROVED DATE	
CLIENT APPROVAL	
CLIENT DEDEDSING	

SCALE	DATE
NOT TO SCALE	AUGUST 2015
DRAWING No.	REVISION
B03.BFN.00098/EI/11	A
DATE DRAWING No.	