

LEGEND	
Item	Description
XXXXXXXXXXXX	Wire Basket at approximately 4600mm AFL



[illegible]

PRODUCT	SARS - Musina
---------	---------------

DRAWING DESCRIPTION
<p><b>Warehouse</b>  <b>Ground Floor</b>  <b>Security Wireways</b>  <b>Layout</b></p>
<p><b>FOR TENDER</b></p>

DESIGNED	SIGNATURE AND DATE
DRAWN	SIGNATURE AND DATE
CHECKING CHECKED	SIGNATURE AND DATE
DESIGN CHECKED	SIGNATURE AND DATE
PROJ. MANAGER, APPROVED	SIGNATURE AND DATE

DESIGNED	DESIGN DESCRIPTION	CHANGED BY	APPROVED BY	DATE
NUMBER	DATE	BY	BY	DATE

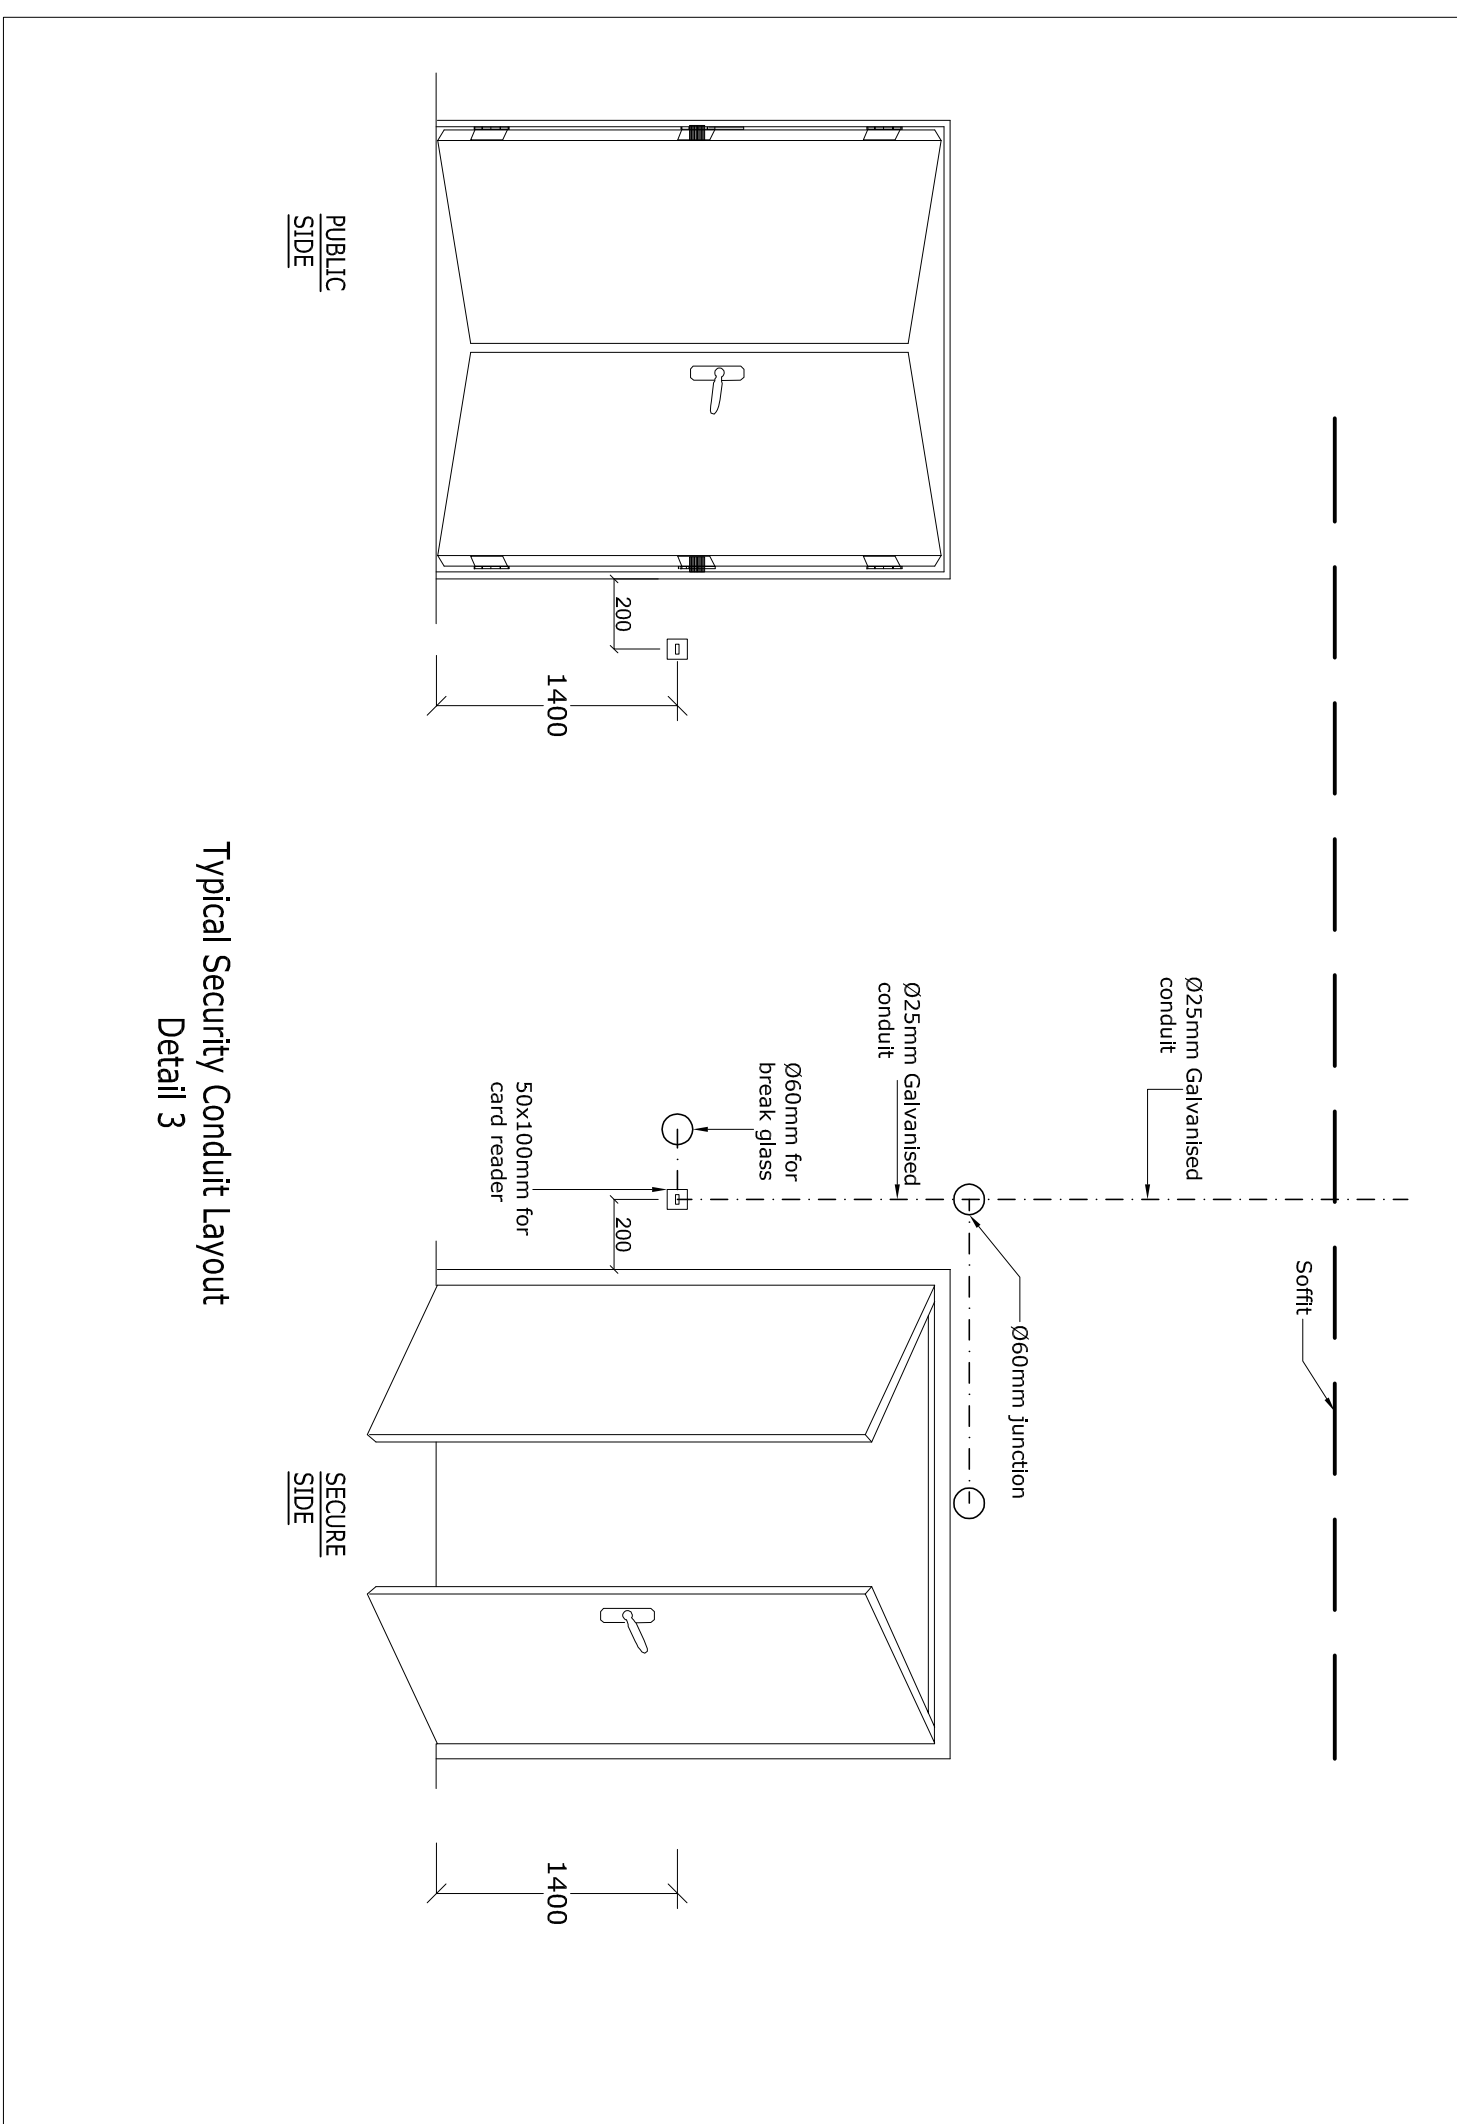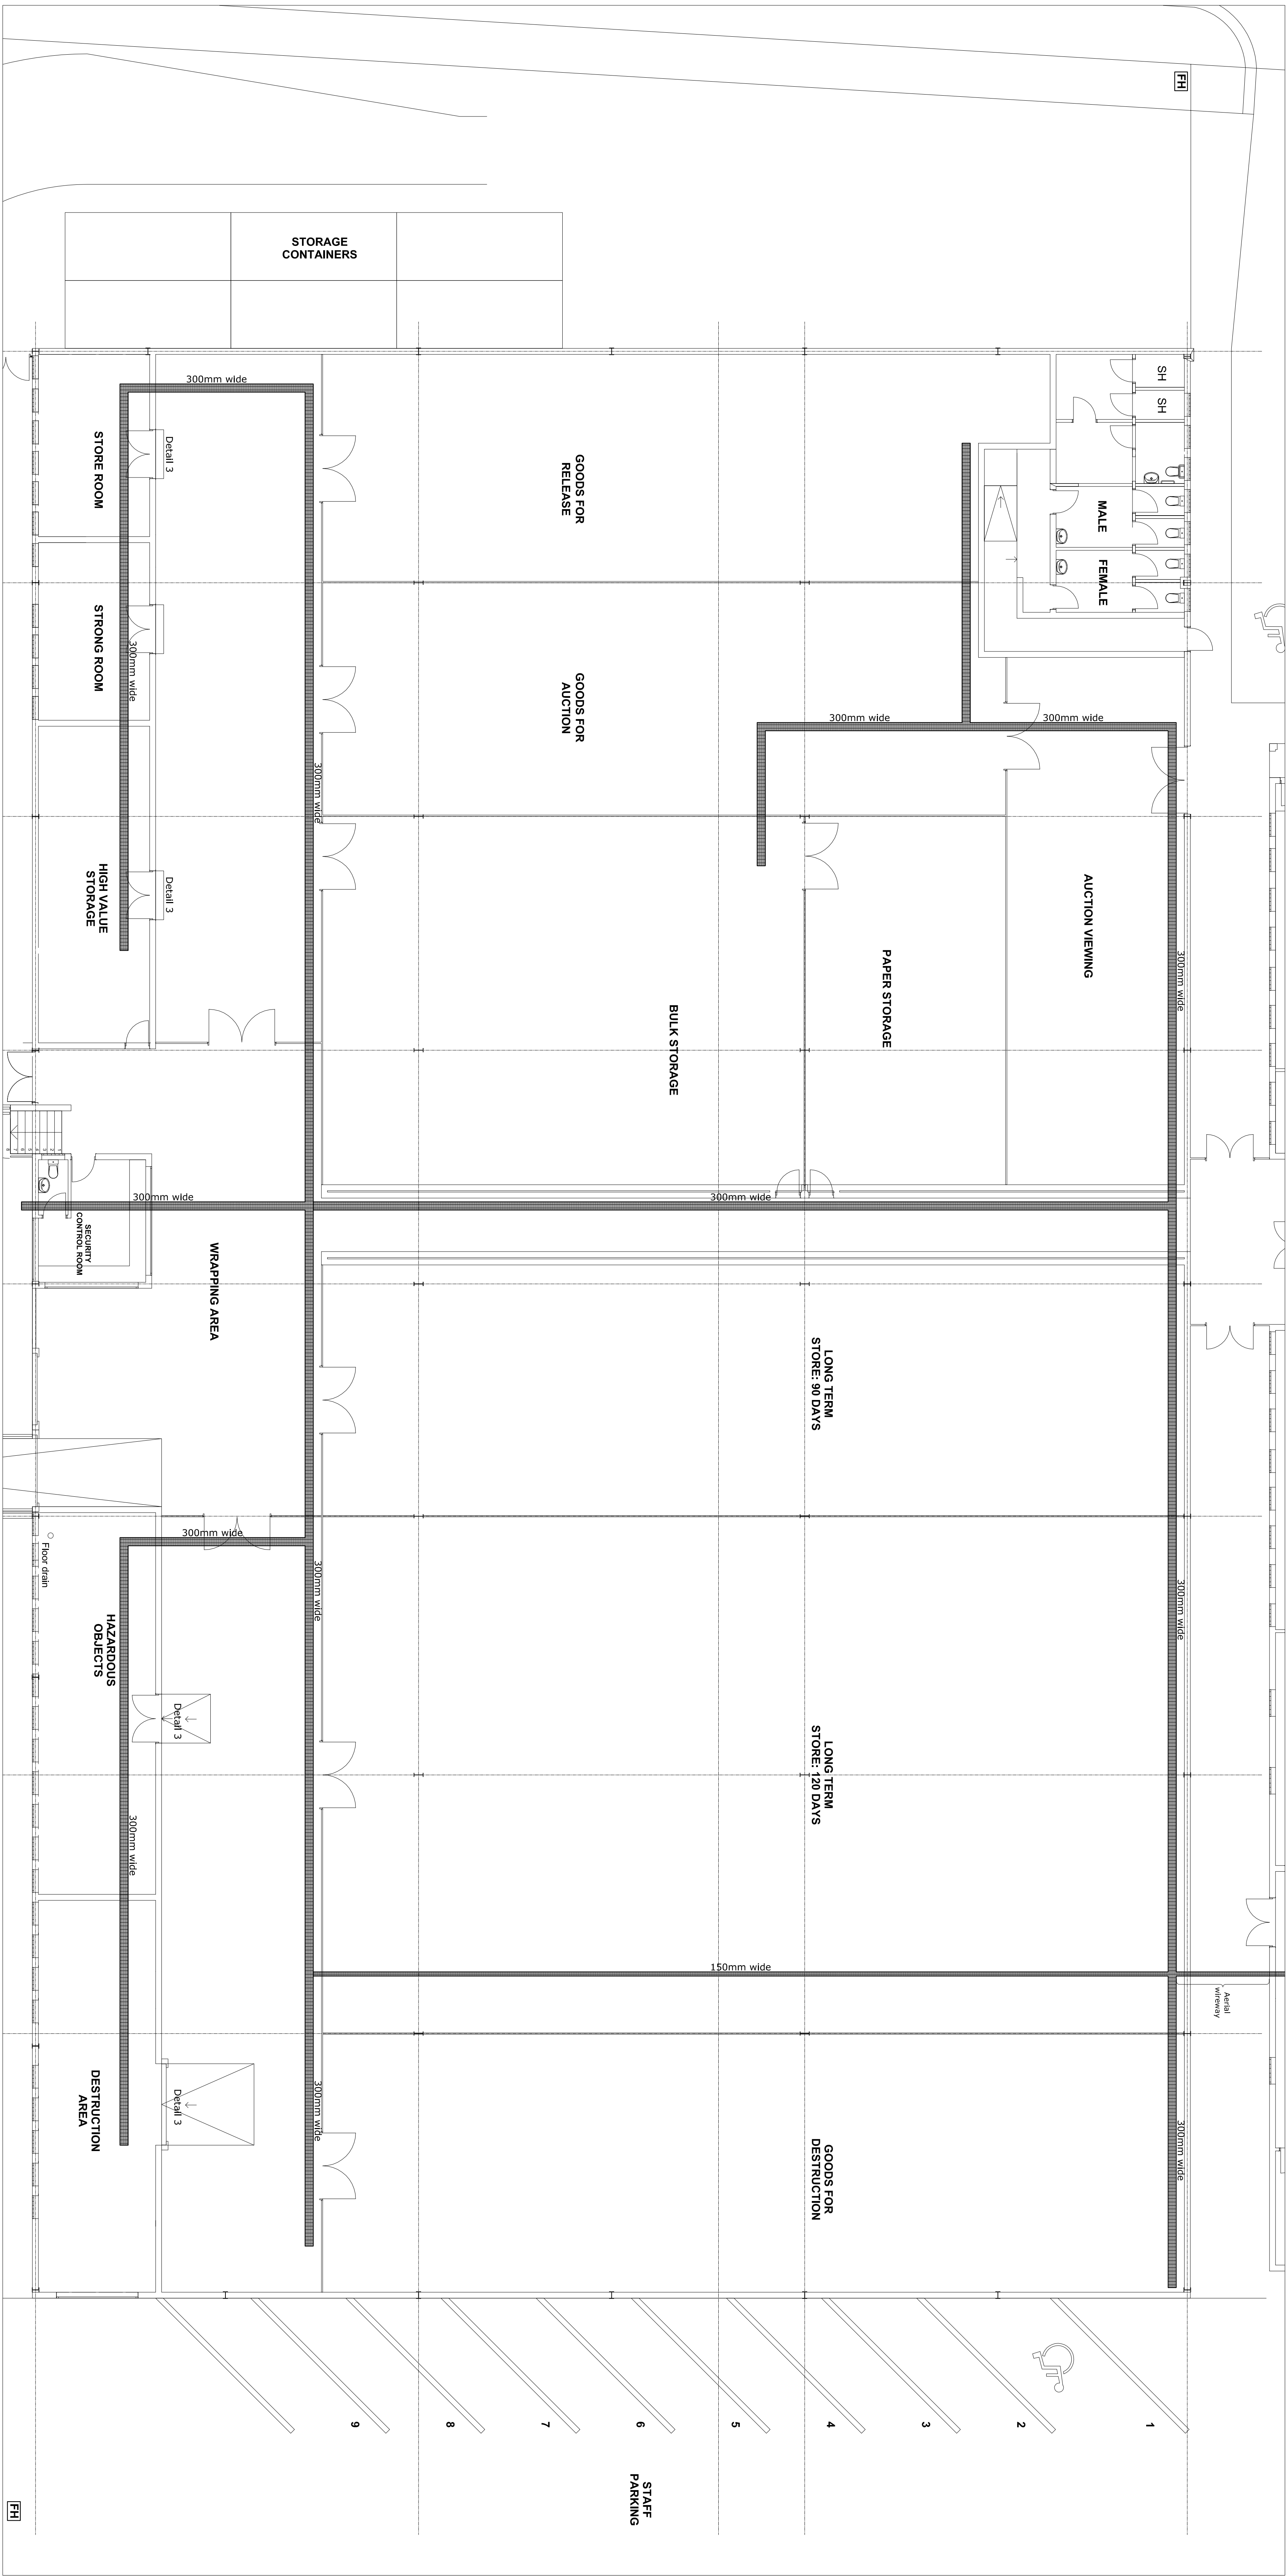

FOR TENDER ONLY  
NOT FOR CONSTRUCTION