


## External Signage

Last Revised: 21-08-2018

### Type: 16 A - HO Vertical Disclaimer Sign with Pylon and Plinth

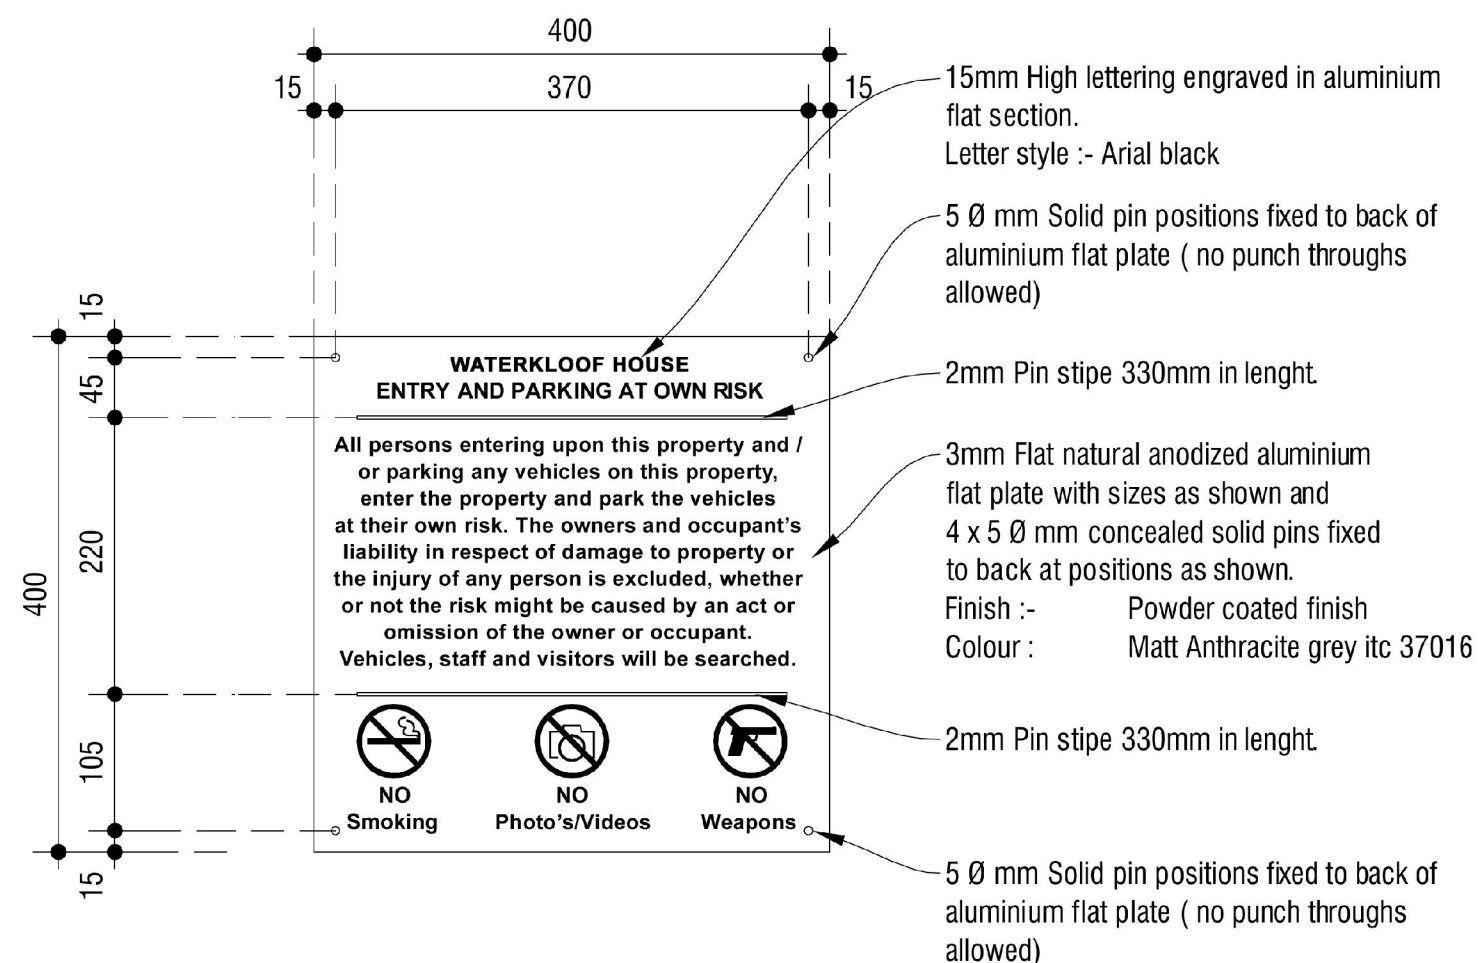

Plan

1 : 5

**NOTE: SARS EXTERNAL SIGN DOCS 16A, 16B and 16C is one sign. Vendors must have all 3 documents in hand before pricing.**