


External Signage

Last Revised: 21-08-2018

Type: 16 B - HO Vertical Disclaimer Sign with Pylon and Plinth

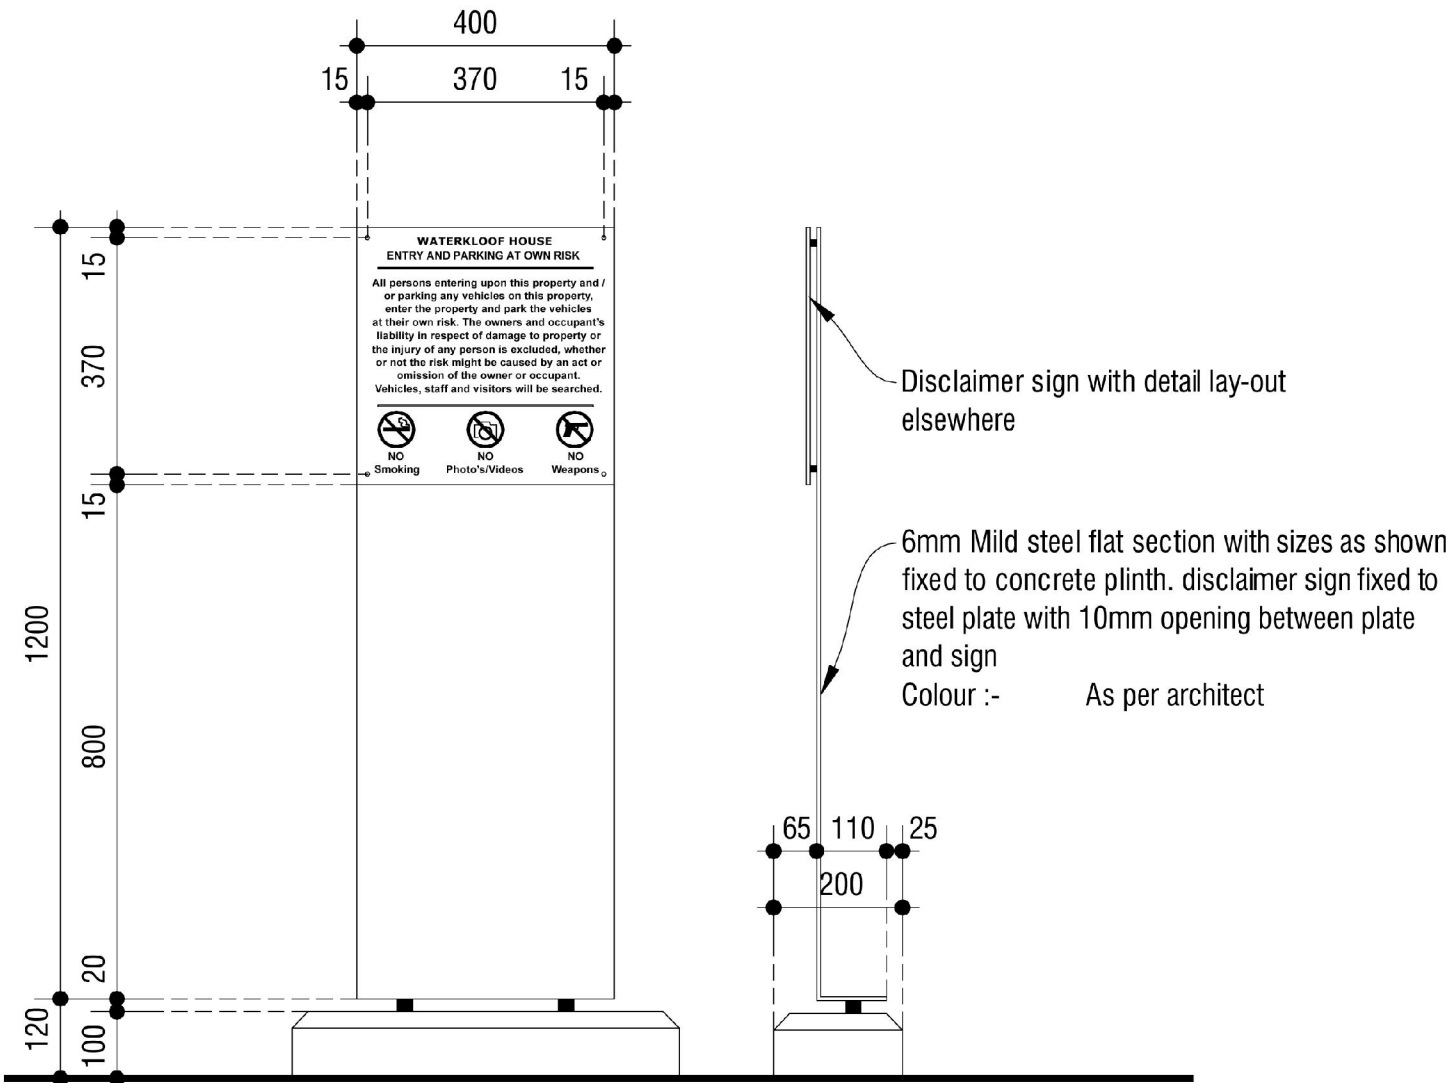

Elevation  
1 : 10

NOTE: SARS EXTERNAL SIGN DOCS 16A, 16B and 16C is one sign. Vendors must have all 3 documents in hand before pricing.