


External Signage

Last Revised: 21-08-2018

Type: 16 C - Vertical Disclaimer Sign with Pylon and Plinth

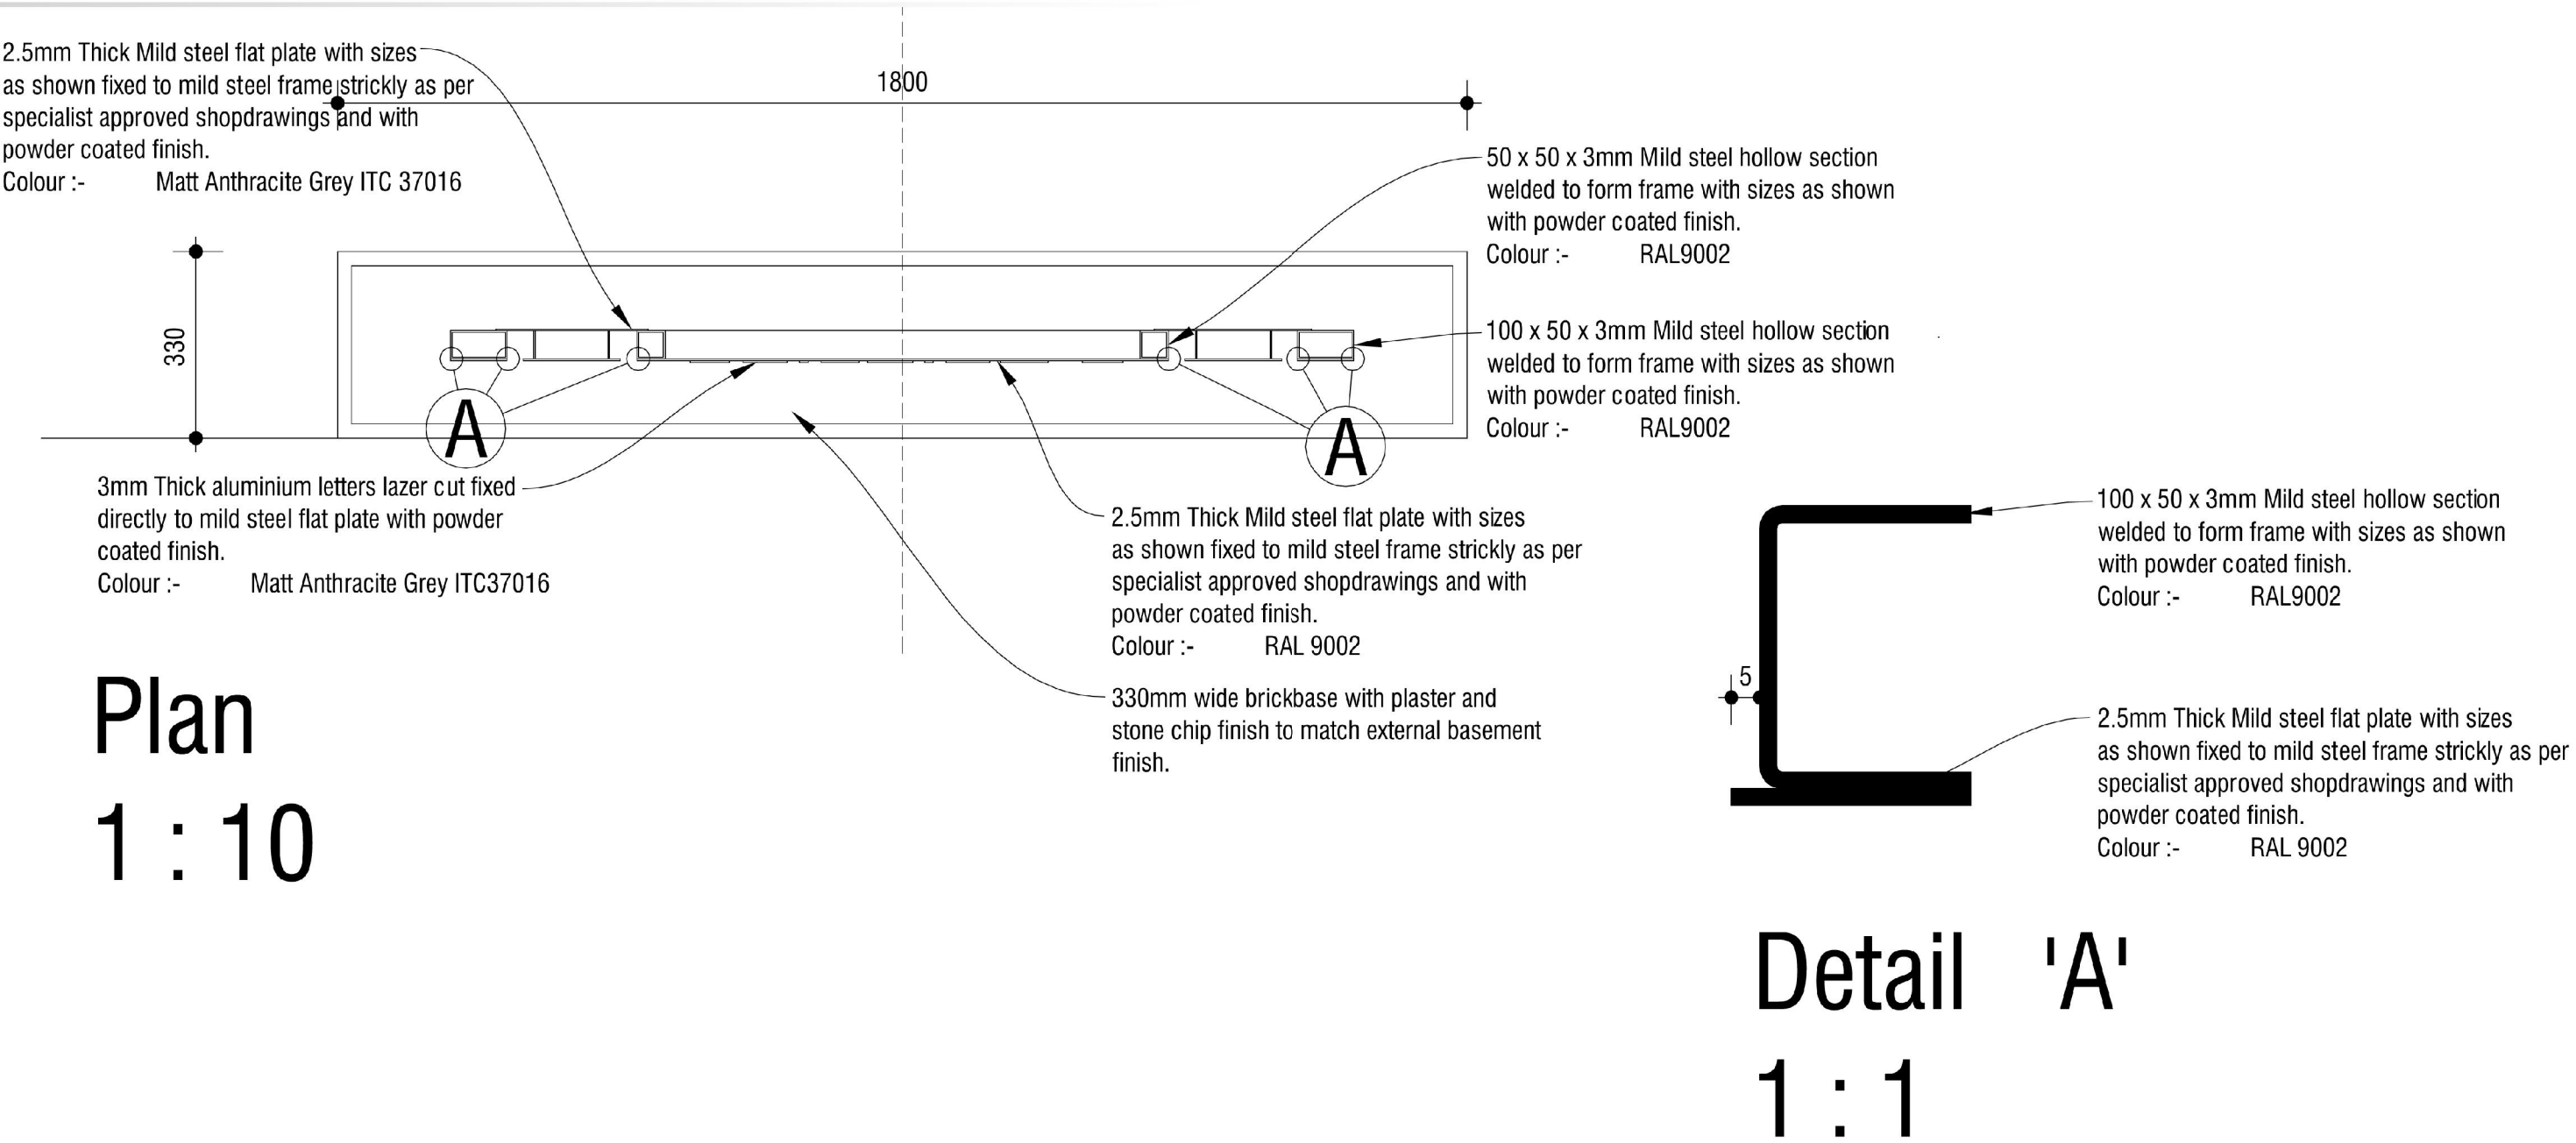

NOTE: SARS EXTERNAL SIGN DOCS 16A, 16B and 16C is one sign. Vendors must have all 3 documents in hand before pricing.