


ALL PLANS AND DOCUMENTS ARE THE SOLE PROPERTY OF SARS CORPORATE REAL ESTATE (CRE). NO REPRODUCTION MAY BE MADE WITHOUT THE WRITTEN CONSENT OF SARS CRE. NOTE: ALL DIMENSIONS MUST BE VERIFIED ON SITE BEFORE THE COMMENCEMENT OF WORK.

DATE	NO	AMENDMENT
------	----	-----------

AMENDMENT SCHEDULE		

APPROVALS		
CRE Prof Services:		
CRE FM Ops:		
OCHSA:		
DIST:		
Security:		
CLIENT:		
DATE	01/2025	
SCALE	1:50 (A1)	
DRAWN BY	GM	
ACC MNGR	TH	
BUILD CODE	EC-19-KG	
DWG NO	C/kw/Mall-ShopL01A	
REMEDY INC. NUM		
AMEND NO	Rev1	
KARIEGA TPS		
FURNITURE PLAN		
LEVEL 00		

## SARS SHOP L01 A 391m²

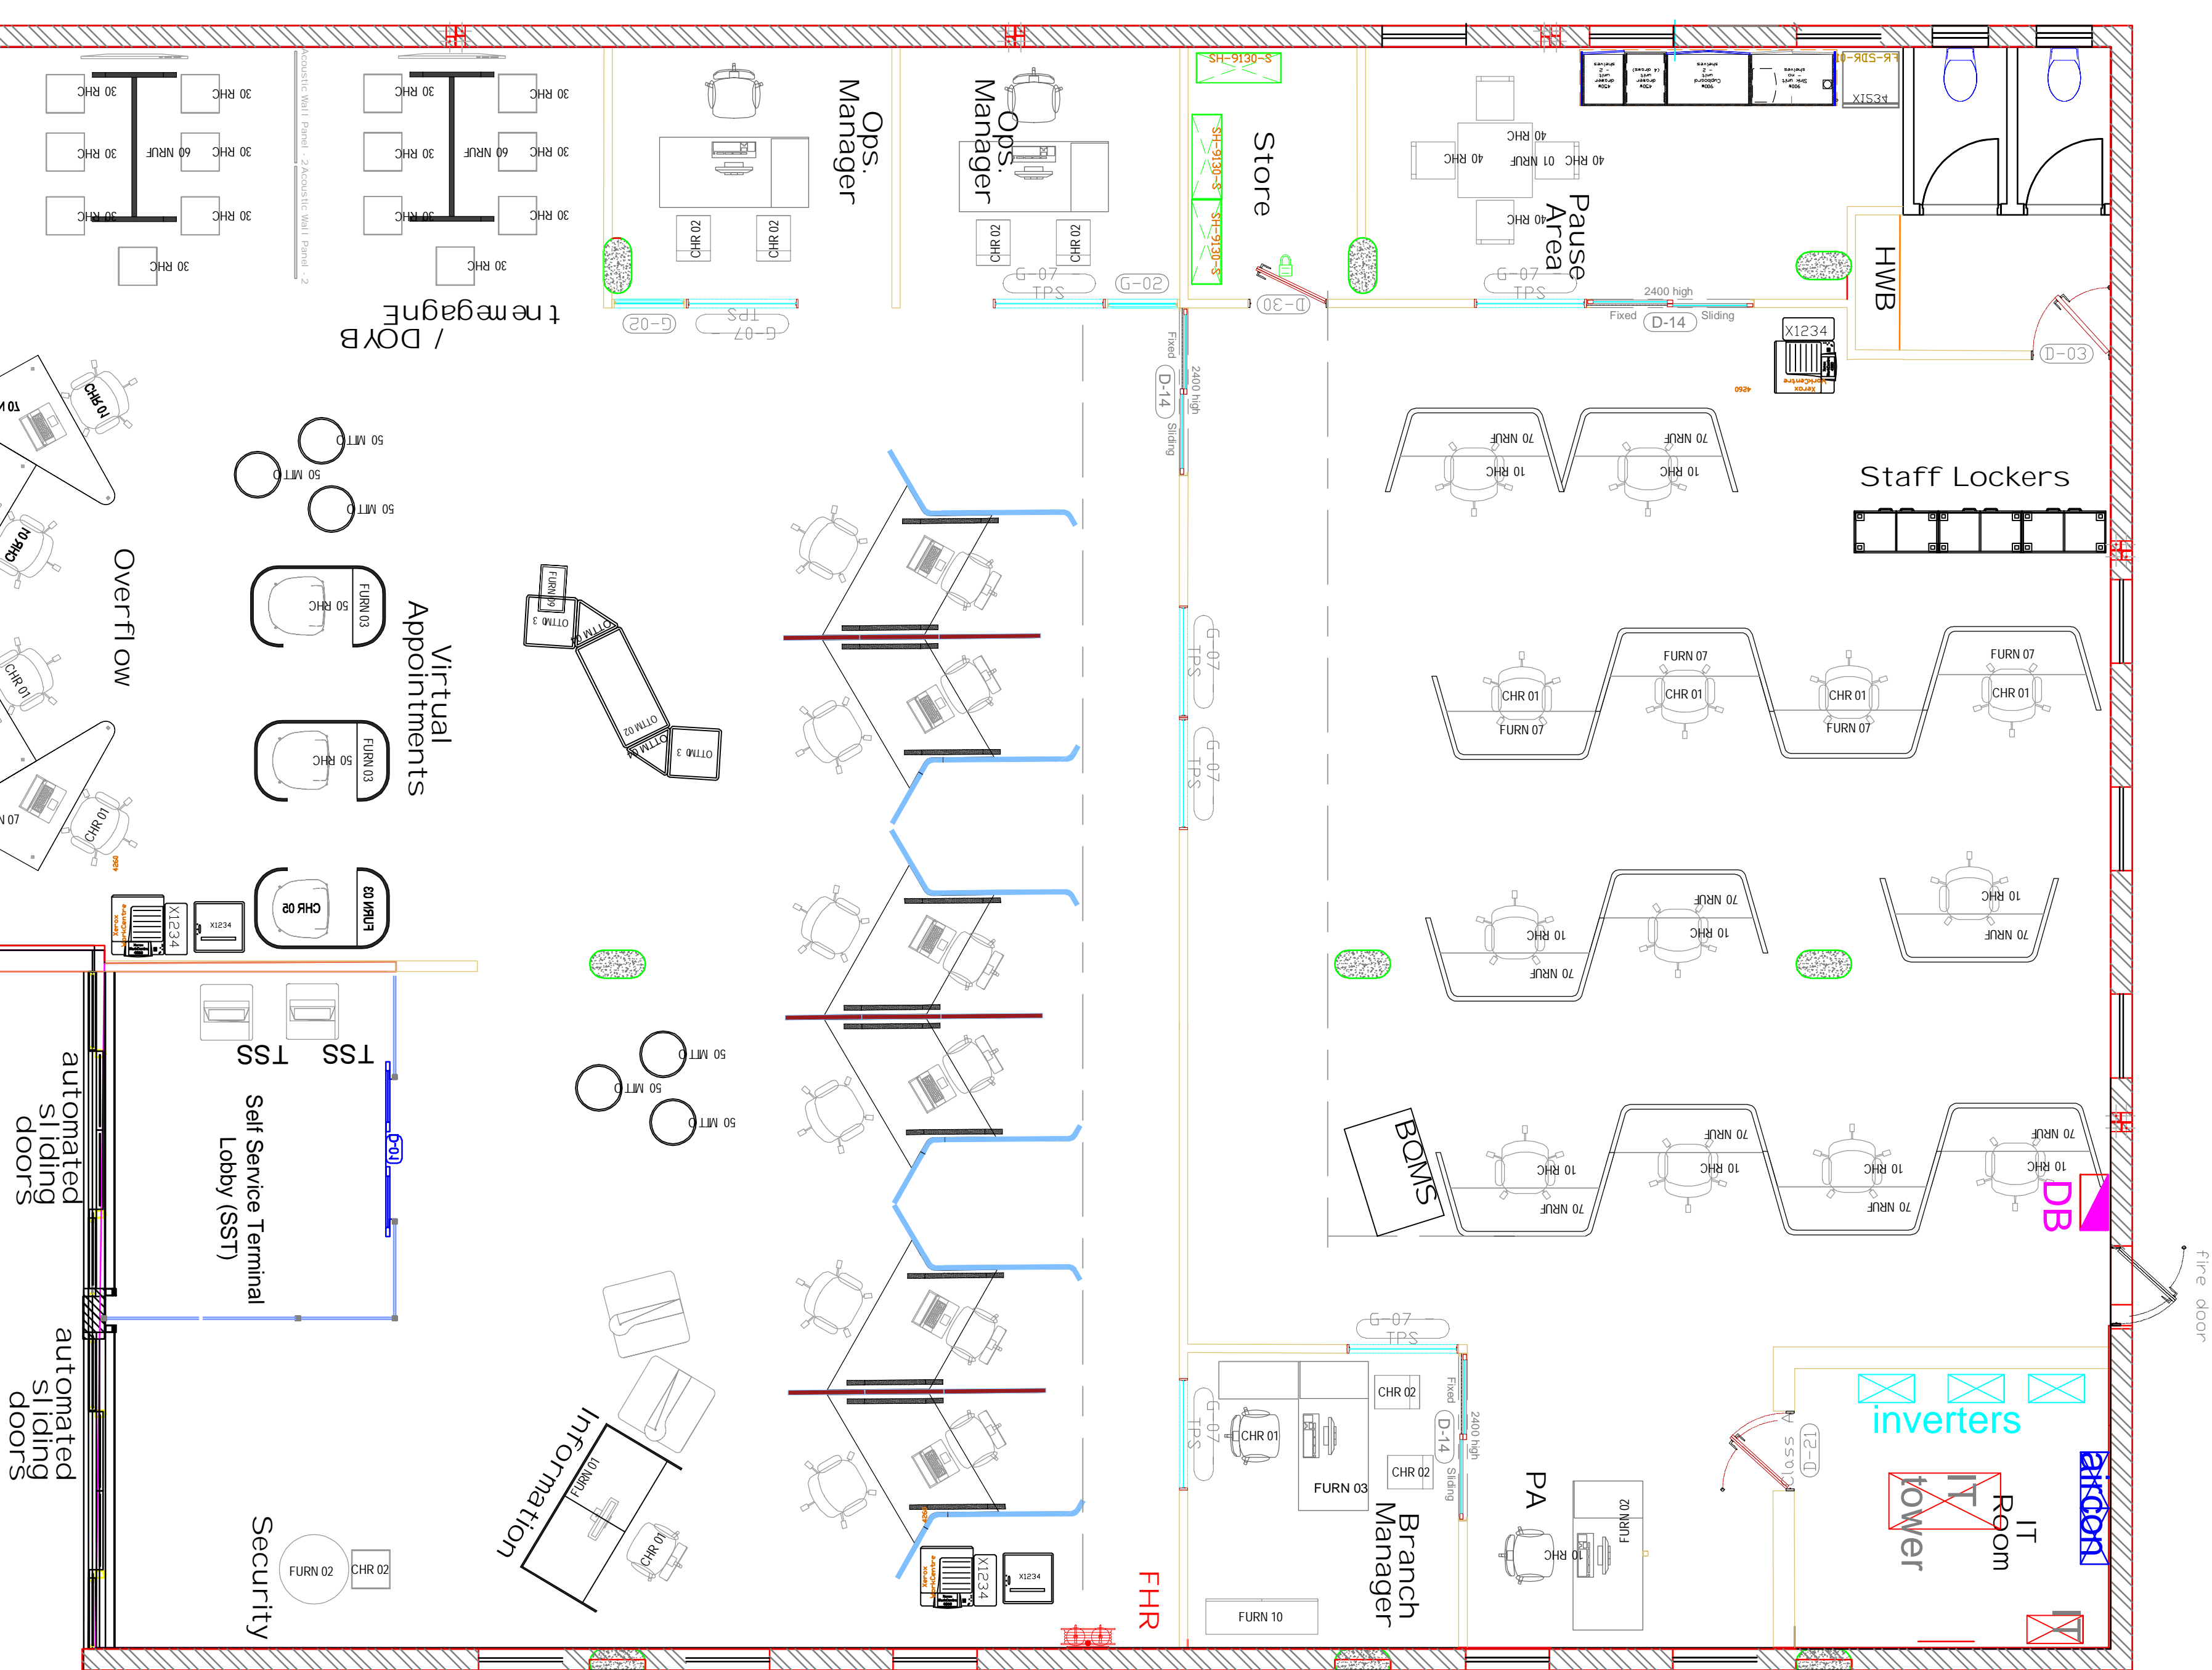

### INSTRUCTIONS:

- Bidder to overlay their furniture templates on top of the SARS furniture templates. This is to evaluate the furniture sizes that will be supplied by the bidder.
- Bidder to please submit CAD (dwg. or dxf.) file for evaluation purposes.
- Please insert Bidder / Company Name.

BIDDER / COMPANY NAME:

## Furniture Plan: Bidder