

ALL PLANS AND DOCUMENTS ARE THE SOLE PROPERTY OF SARS CORPORATE REAL ESTATE (CRE). NO REPRODUCTION MAY BE MADE WITHOUT THE WRITTEN CONSENT OF SARS CRE. NOTE: ALL DIMENSIONS MUST BE VERIFIED ON SITE BEFORE THE COMMENCEMENT OF WORK.

DATE	NO	AMENDMENT
------	----	-----------

AMENDMENT SCHEDULE		

APPROVALS

CRE Prof Services:

CRE FM Ops:

OCHSA:

DIST:

Security:

CLIENT:

DATE01/2025

SCALE1:50 (A1)

DRAWN BYGM

ACC MNGRTH

BUILD CODEEC-19-KG

DWG NOC/kw/Mall-ShopL01A

REMEDY INC. NUM

AMEND NO


Rev1

KARIEGA TPS

FURNITURE PLAN

LEVEL 00

SARS
SHOP L01 A
391m²

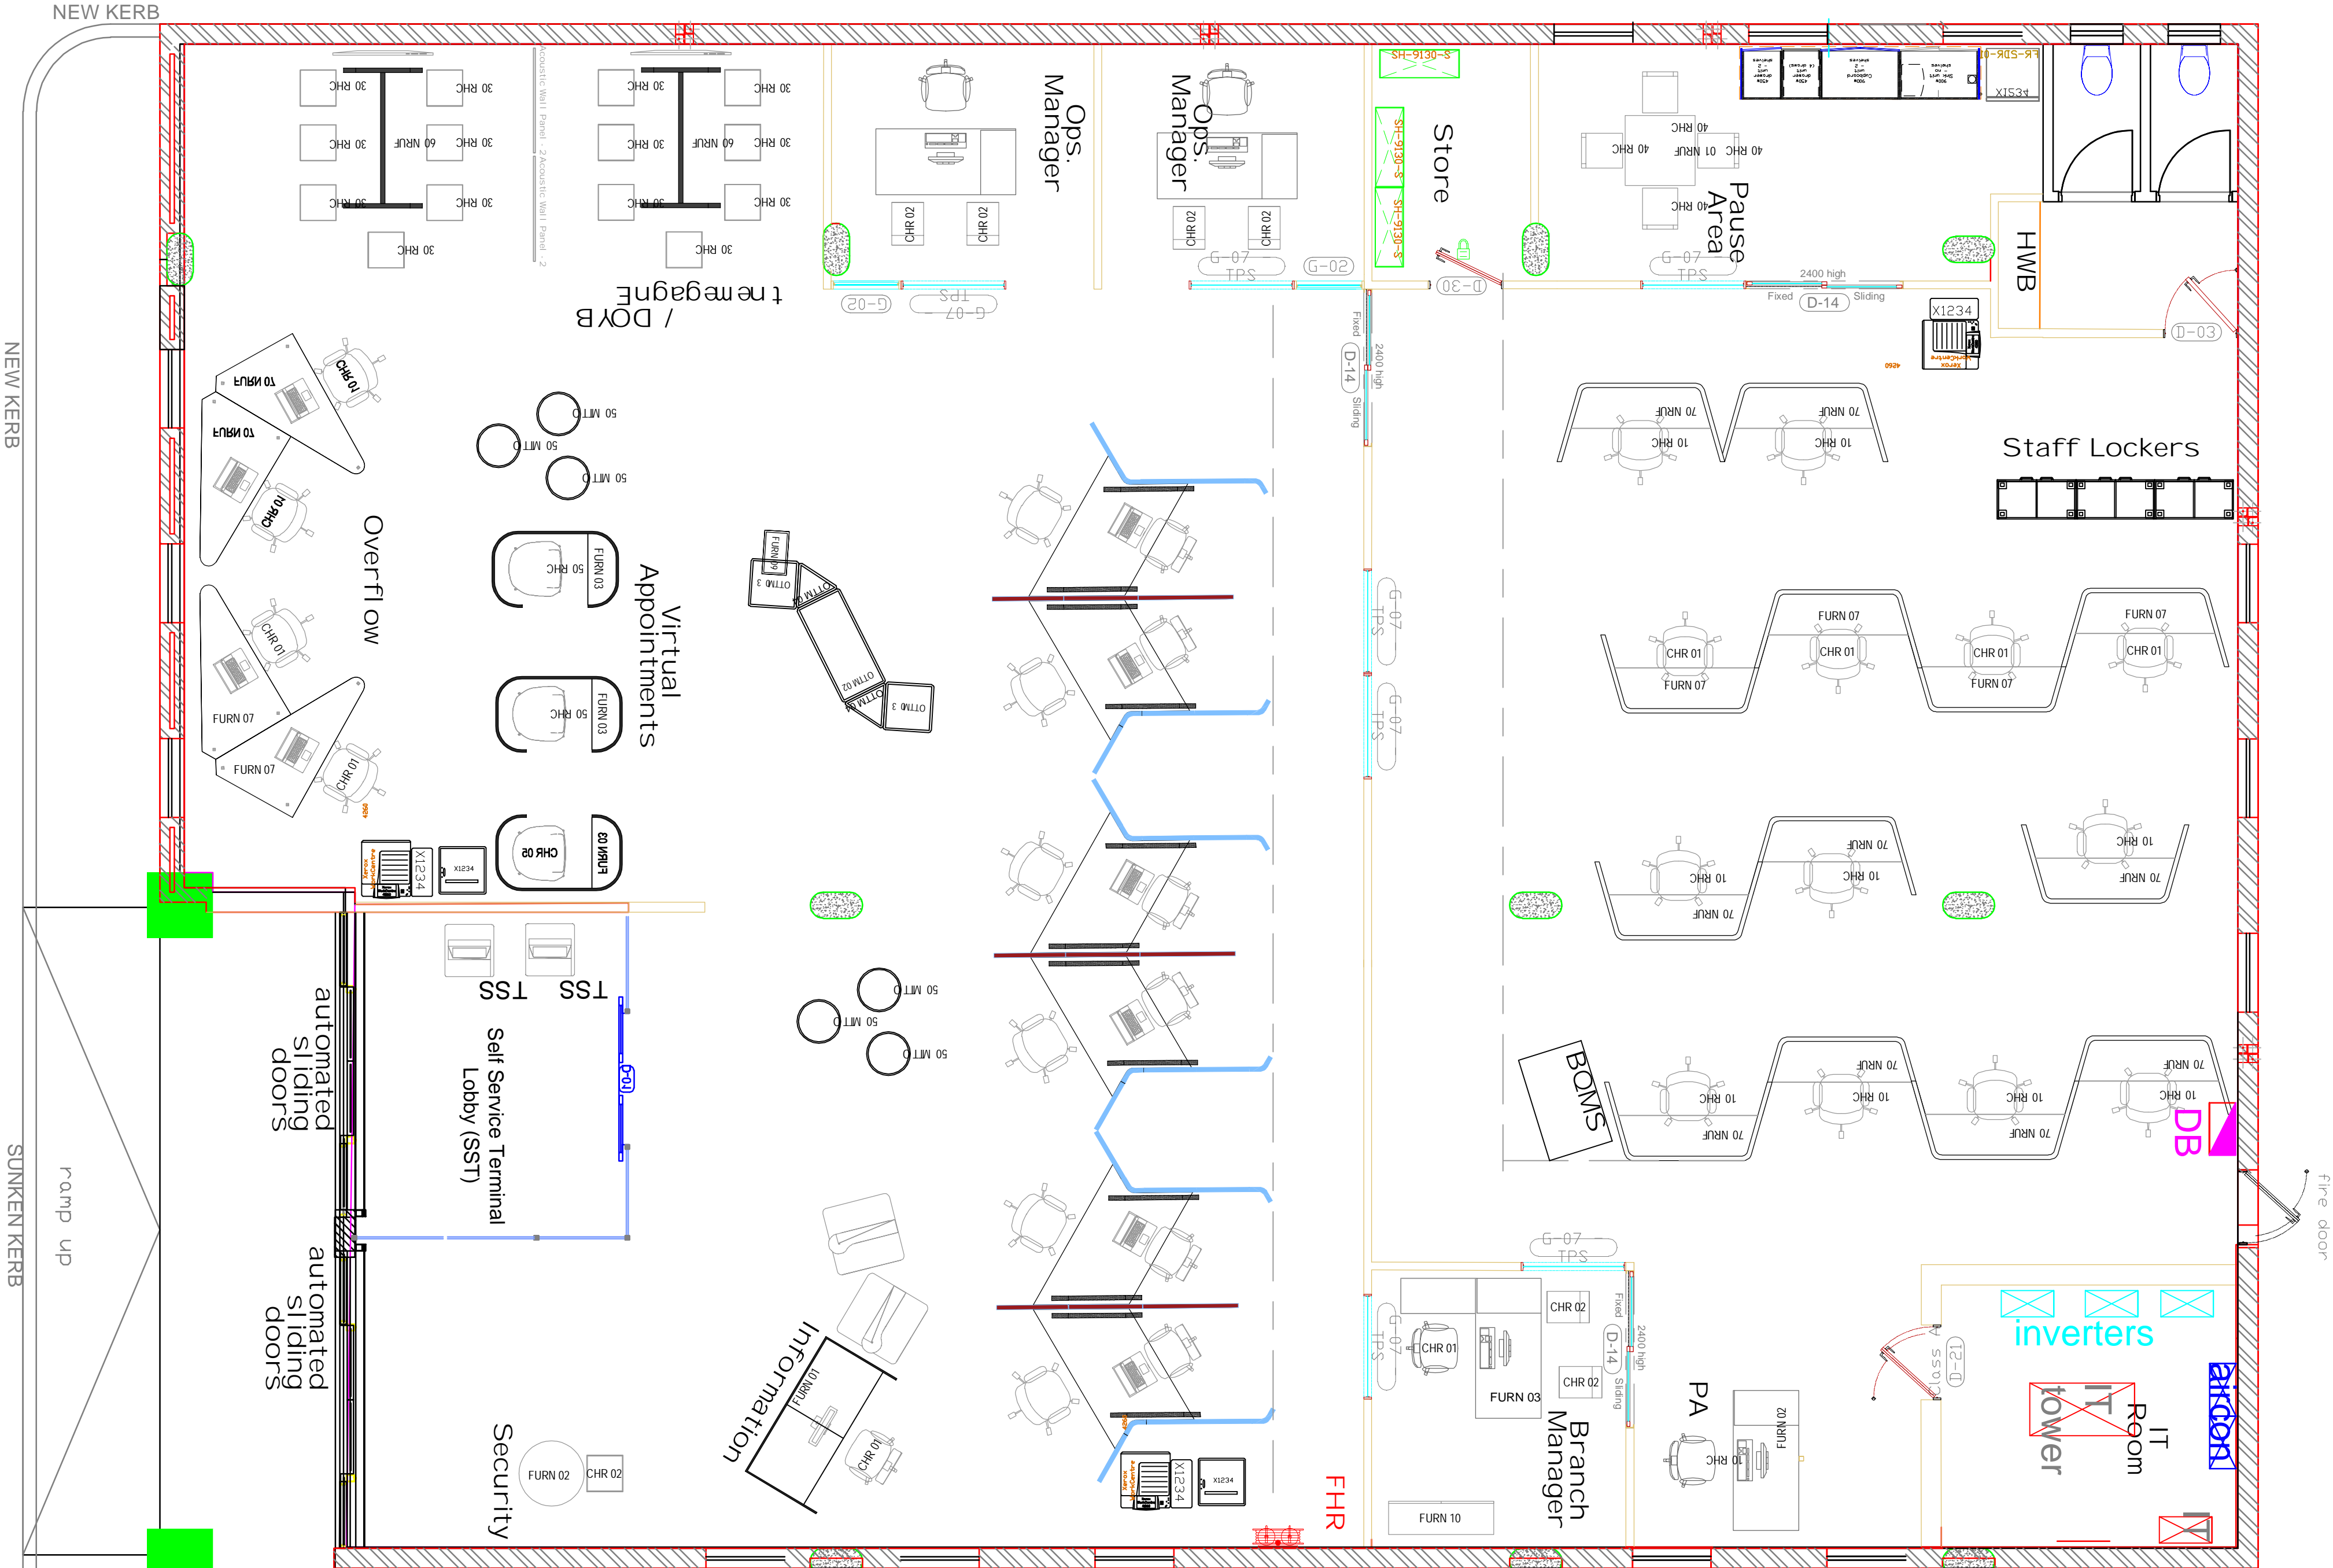

Furniture Plan: SARS