

ALL PLANS AND DOCUMENTS ARE THE SOLE PROPERTY OF SARS CORPORATE REAL ESTATE (CRE). NO REPRODUCTION MAY BE MADE WITHOUT THE WRITTEN CONSENT OF SARS CRE. NOTE : ALL DIMENSIONS MUST BE VERIFIED ON SITE BEFORE THE COMMENCEMENT OF WORK.

DATE	NO	AMENDMENT
------	----	-----------

AMENDMENT SCHEDULE		

APPROVALS

CRE Prof Services:

CRE FM Ops:

OCHSA:

DIST:

Security:

CLIENT:

DATE11/2023

SCALE1:75 (A1)

DRAWN BYLS

ACC MNGRACF

BUILD CODEKZ-XX-PN

DWG NOUnionMain-00


REMEDY INC. NUMINC000001

AMEND NO  
Rev.2

BUILDING LINE  
PINETOWN TPS

DRAWING DESCRIPTION  
FURNITURE PLAN

FLOOR LEVEL  
LEVEL 00

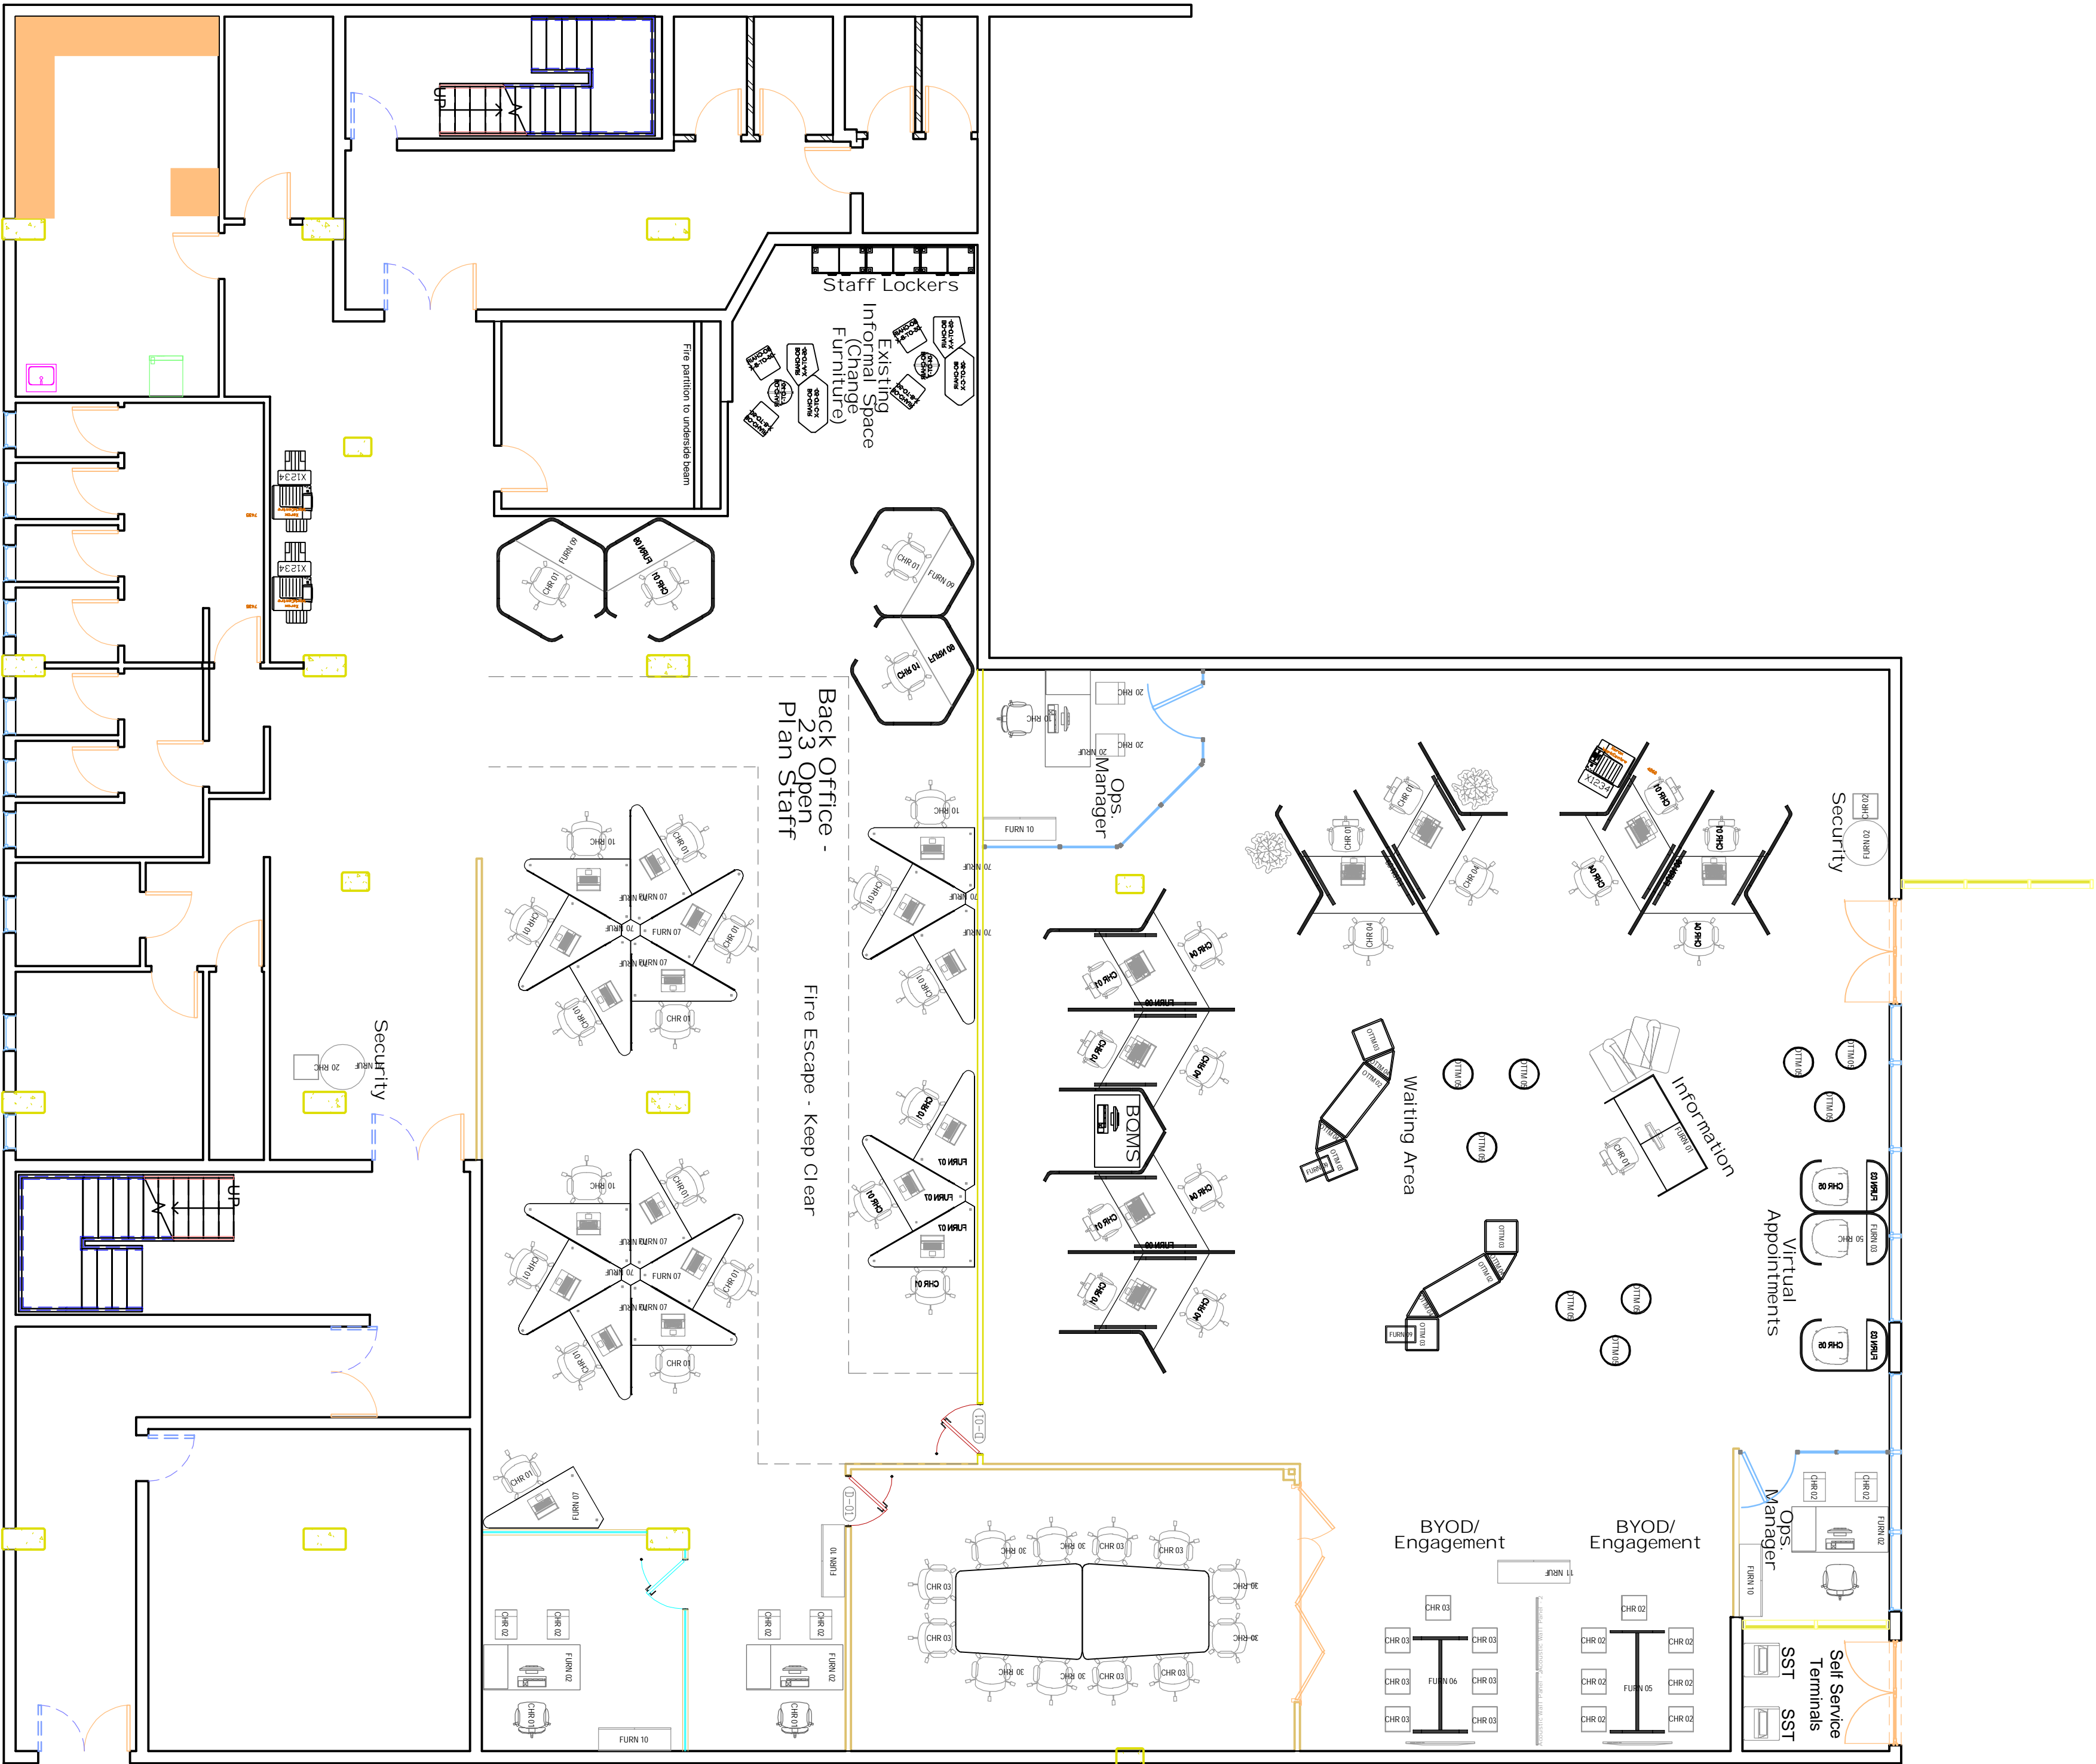

INSTRUCTIONS:

- Bidder to overlay their furniture templates on top of the SARS furniture templates. This is to evaluate the furniture sizes that will be supplied by the bidder.
- Bidder to please submit CAD (dwg. or dxf.) file for evaluation purposes.
- Please insert Bidder / Company Name.

BIDDER / COMPANY NAME:

Furniture Plan: Bidder