

ALL PLANS AND DOCUMENTS ARE THE SOLE PROPERTY OF SARS CORPORATE REAL ESTATE (CRE). NO REPRODUCTION MAY BE MADE WITHOUT THE WRITTEN CONSENT OF SARS CRE. NOTE: ALL DIMENSIONS MUST BE VERIFIED ON SITE BEFORE THE COMMENCEMENT OF WORK.

DATE	NO	AMENDMENT
------	----	-----------

AMENDMENT SCHEDULE

APPROVALS

CRE Prof Services:

CRE FM Ops:

OCHSA:

DST:

Security:

CLIENT:

DATE 07/2024

SCALE 1:50 (A1)

DRAWN BY Celanocode

ACC MNGR ACF

BUILD CODE TambotieM

DWG NO GP-XX-RF

REMEDY INC. NUM INCC000001


AMEND NO

Pr.9

RANDFONTEIN


FURNITURE PLAN

LEVEL 00

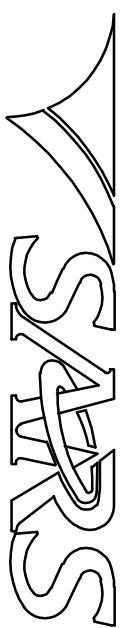

Space Planning:
Professional Services
CORPORATE REAL ESTATE

Furniture Plan: SARS

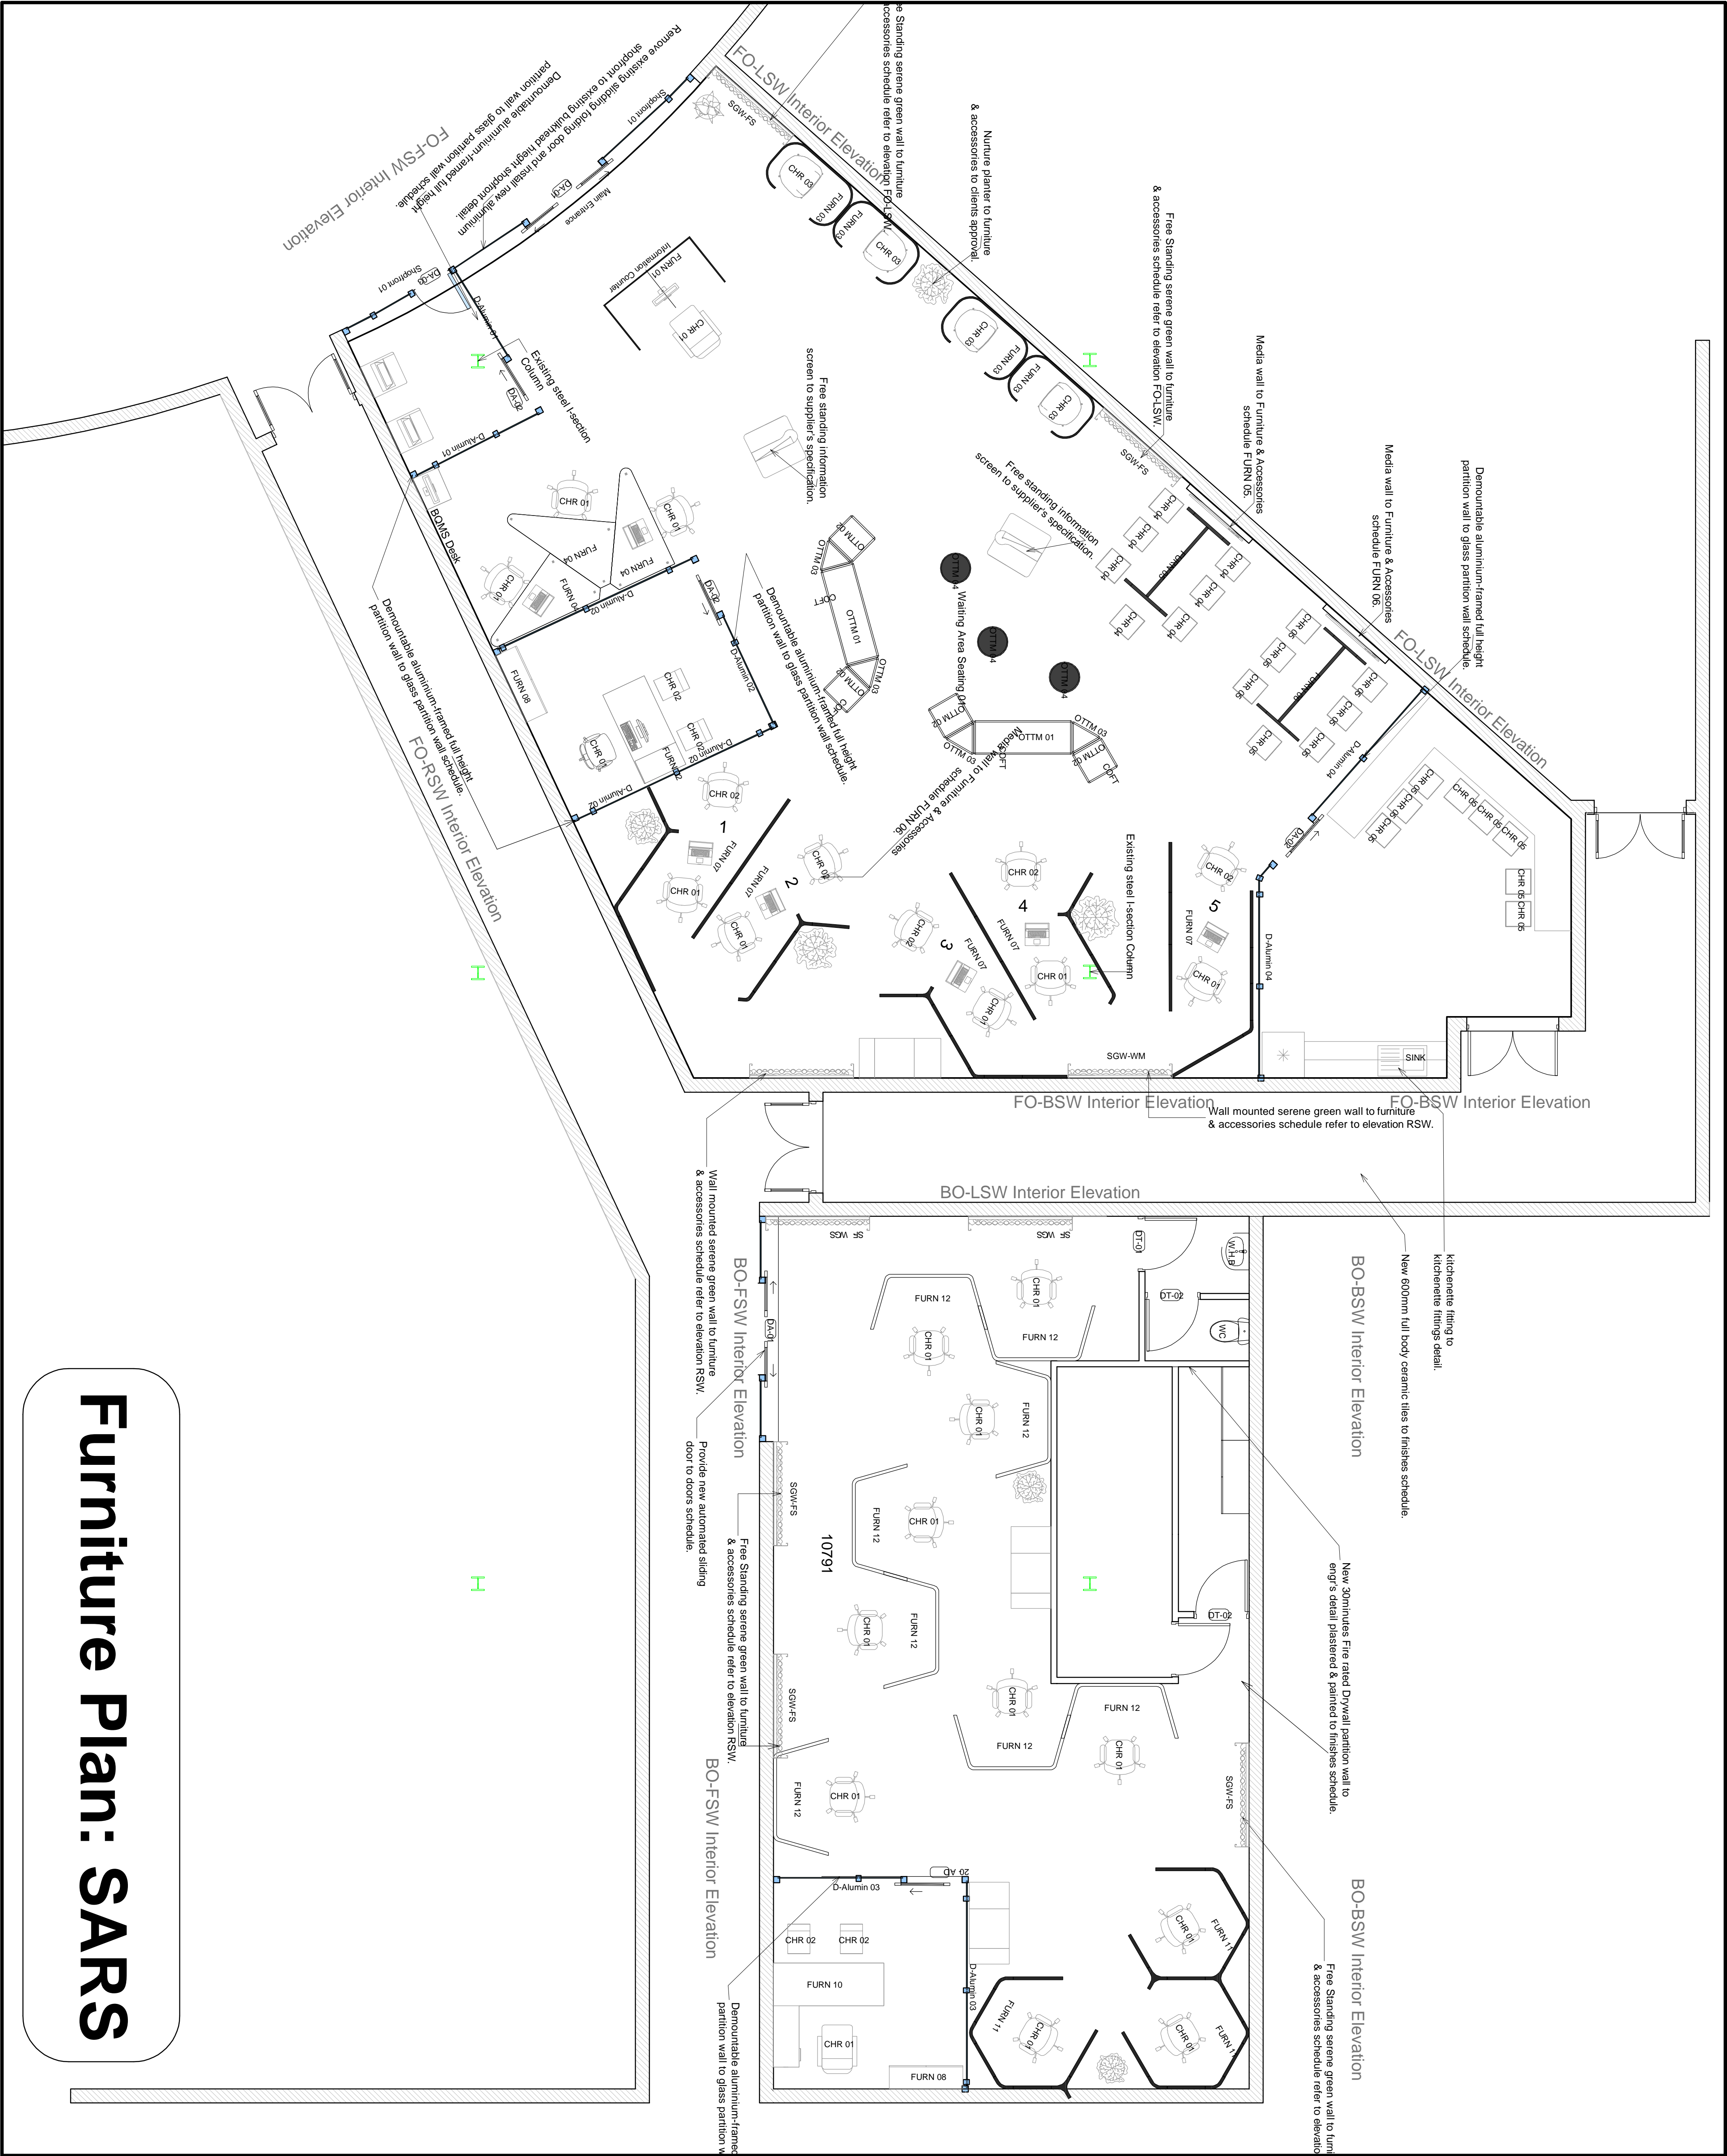

RANDFONTEIN - TAMBOTIE MALL