

ALL PLANS AND DOCUMENTS ARE THE SOLE PROPERTY OF SARS CORPORATE REAL ESTATE (CRE). NO REPRODUCTION MAY BE MADE WITHOUT THE WRITTEN CONSENT OF SARS CRE. NOTE: ALL DIMENSIONS MUST BE VERIFIED ON SITE BEFORE THE COMMENCEMENT OF WORK.


DATE	NO	AMENDMENT
------	----	-----------

AMENDMENT SCHEDULE		


APPROVALS		
CRE Prof Services:		
CRE FM Ops:		
OCHSA:		
DST:		
Security:		
CLIENT:		

DATE	07/2024
SCALE	1:50 (A1)
DRAWN BY	Celencobe
ACC MNGR	ACF
BUILD CODE	TambotieM
DWG NO	GP-XX-RF
REMEDY INC. NUM	INC000001
AMEND NO	Pr.9

BUSINESS LINE	
RANDFONTEIN	
FURNITURE PLAN	
LEVEL 00	



Space Planning:  
Professional Services  
CORPORATE REAL ESTATE

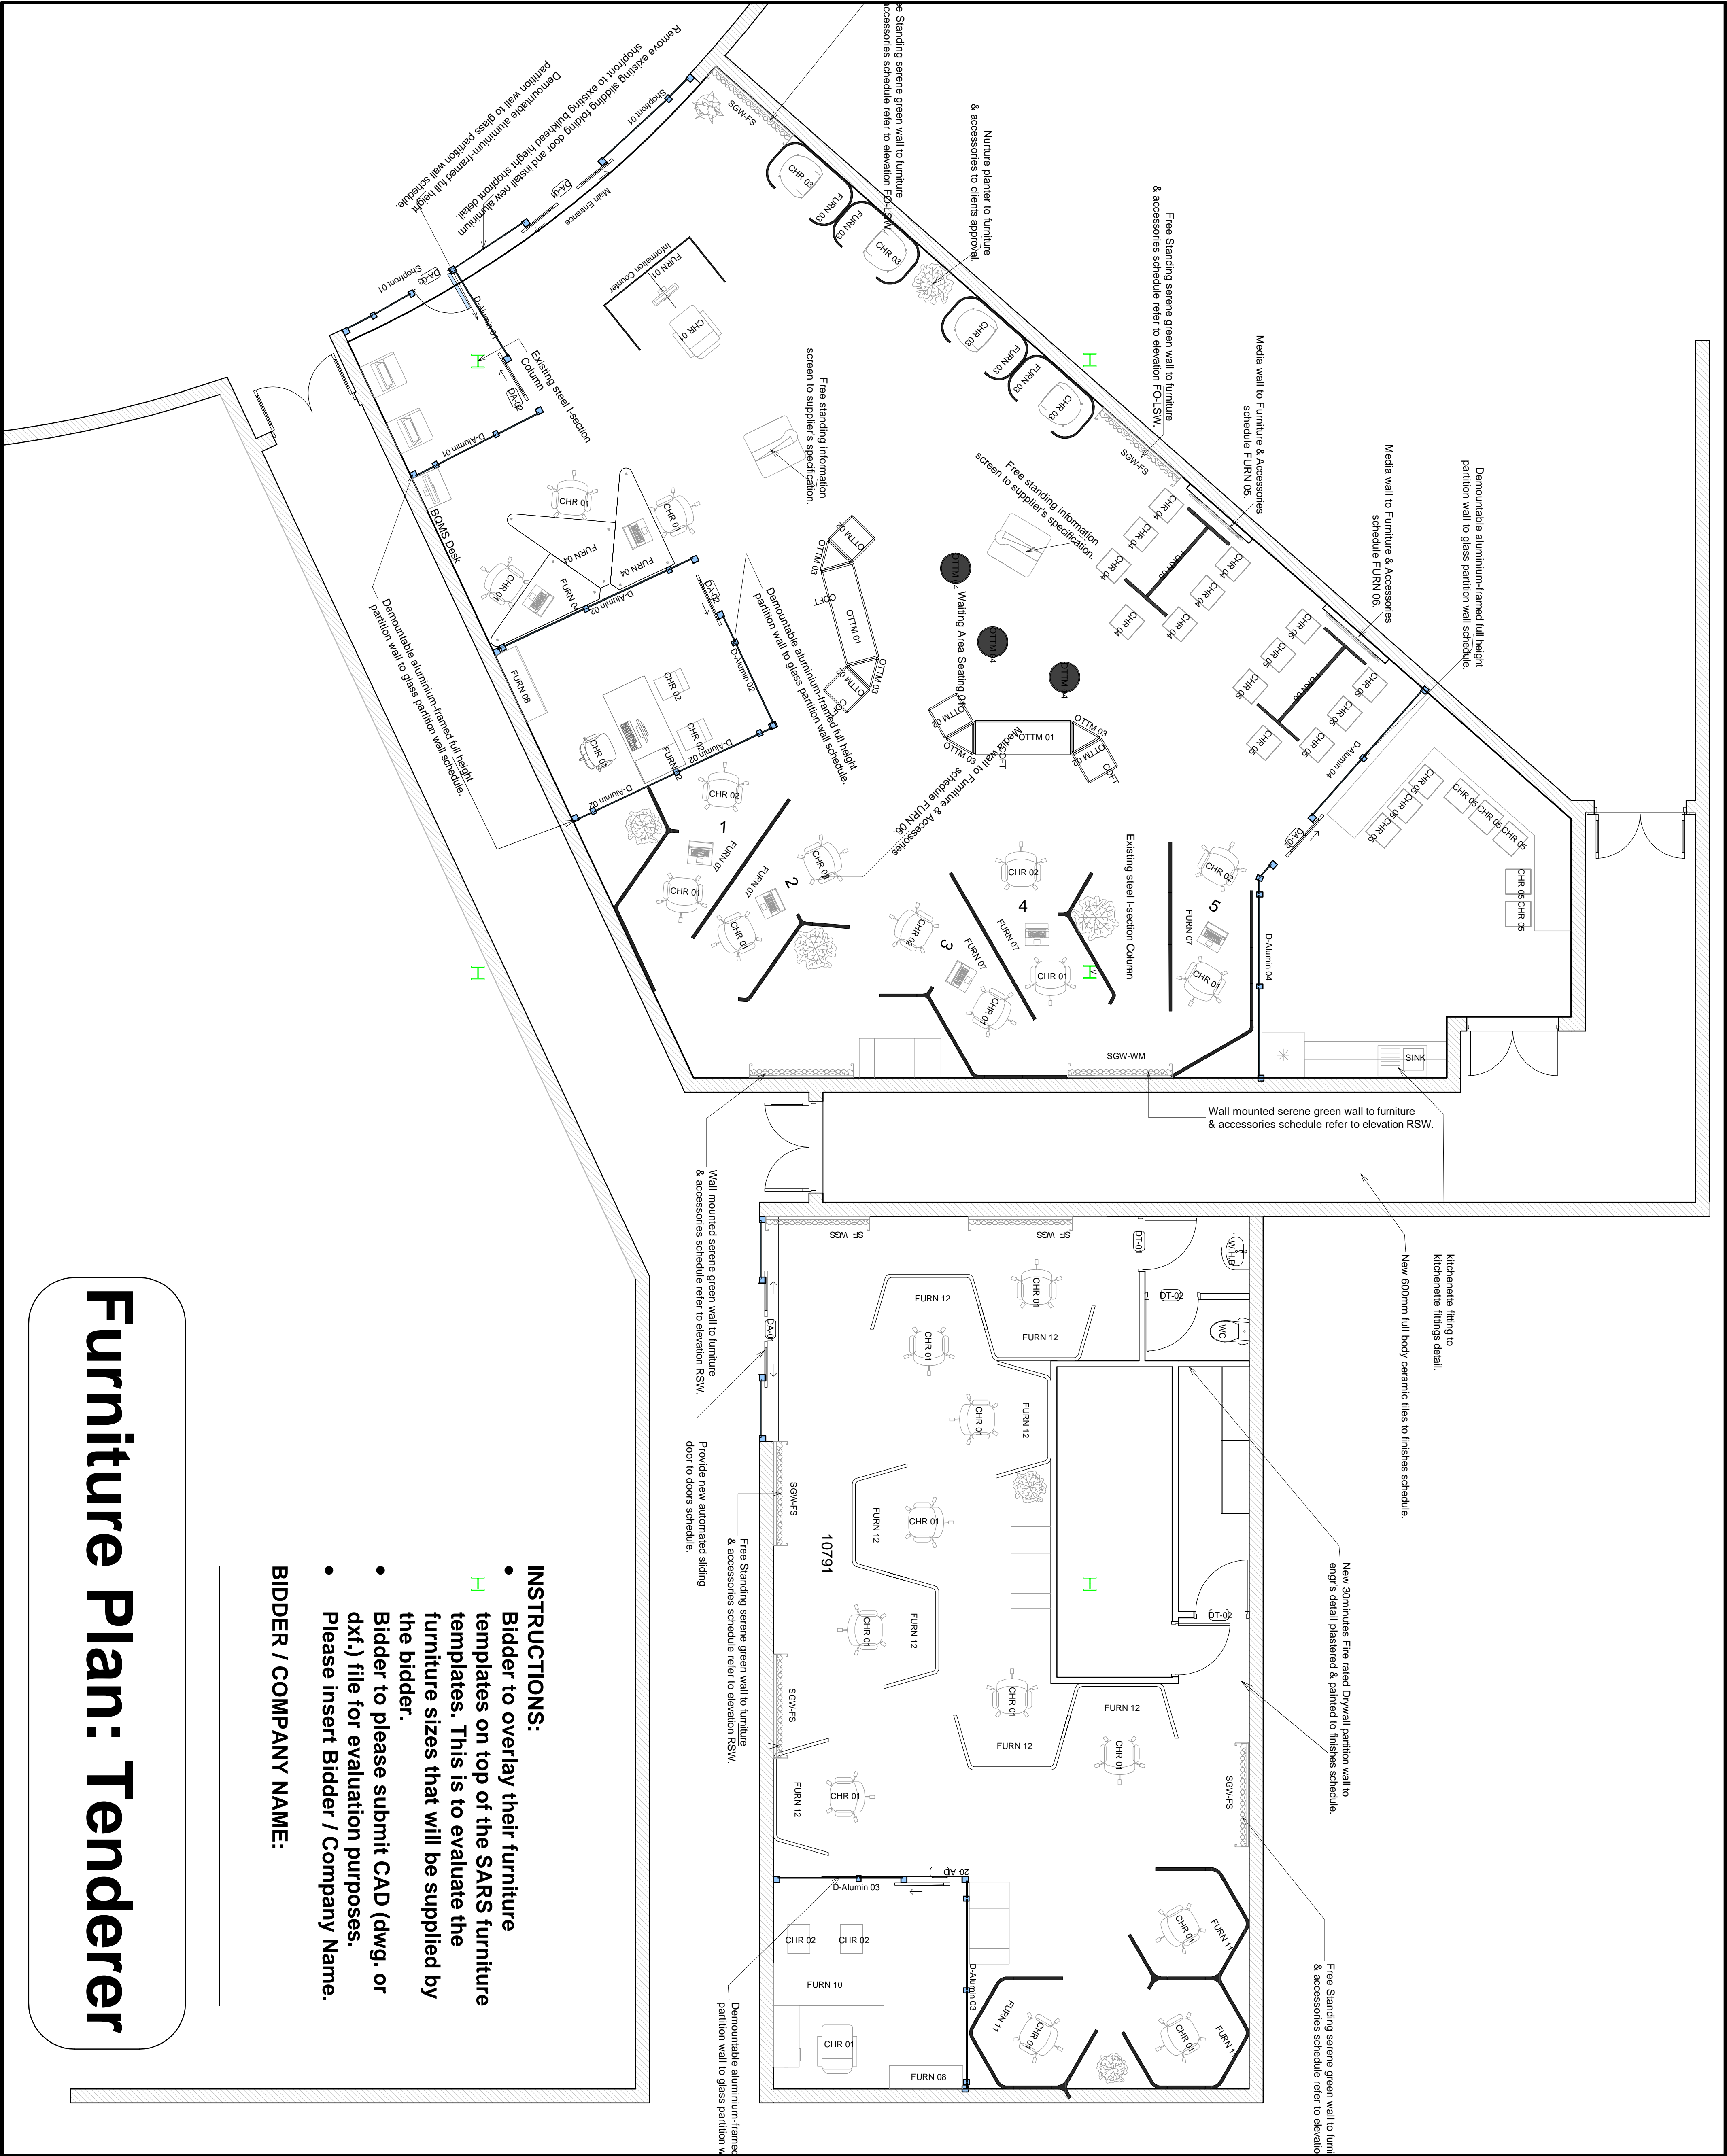

# Furniture Plan: Tenderer

- INSTRUCTIONS:**
- Bidder to overlay their furniture templates on top of the SARS furniture templates. This is to evaluate the furniture sizes that will be supplied by the bidder.
  - Bidder to please submit CAD (dwg. or dxf.) file for evaluation purposes.
  - Please insert Bidder / Company Name.
- BIDDER / COMPANY NAME:**