

ALL PLANS AND DOCUMENTS ARE THE SOLE PROPERTY OF SARS CORPORATE REAL ESTATE (CRE). NO REPRODUCTION MAY BE MADE WITHOUT THE WRITTEN CONSENT OF SARS CRE. NOTE: ALL DIMENSIONS MUST BE VERIFIED ON SITE BEFORE THE COMMENCEMENT OF WORK.


DATE	NO	AMENDMENT
------	----	-----------

AMENDMENT SCHEDULE		


APPROVALS		
CRE Prof Services:		
CRE FM Ops:		
OCHSA:		
DIST:		
Security:		
CLIENT:		
DATE		
SCALE		
DRAWN BY		
ACC MNGR		
BUILD CODE		
DWG NO		
REMEDY INC. NUM		
AMEND NO		

STEVEN HOUSE - BROOKLYN BRIDGE

FURNITURE PLAN	
LEVEL 01	

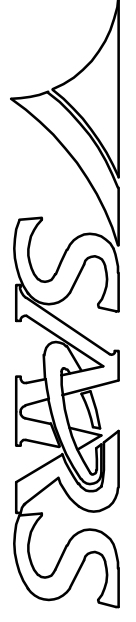

Space Planning:
Professional Services
CORPORATE REAL ESTATE

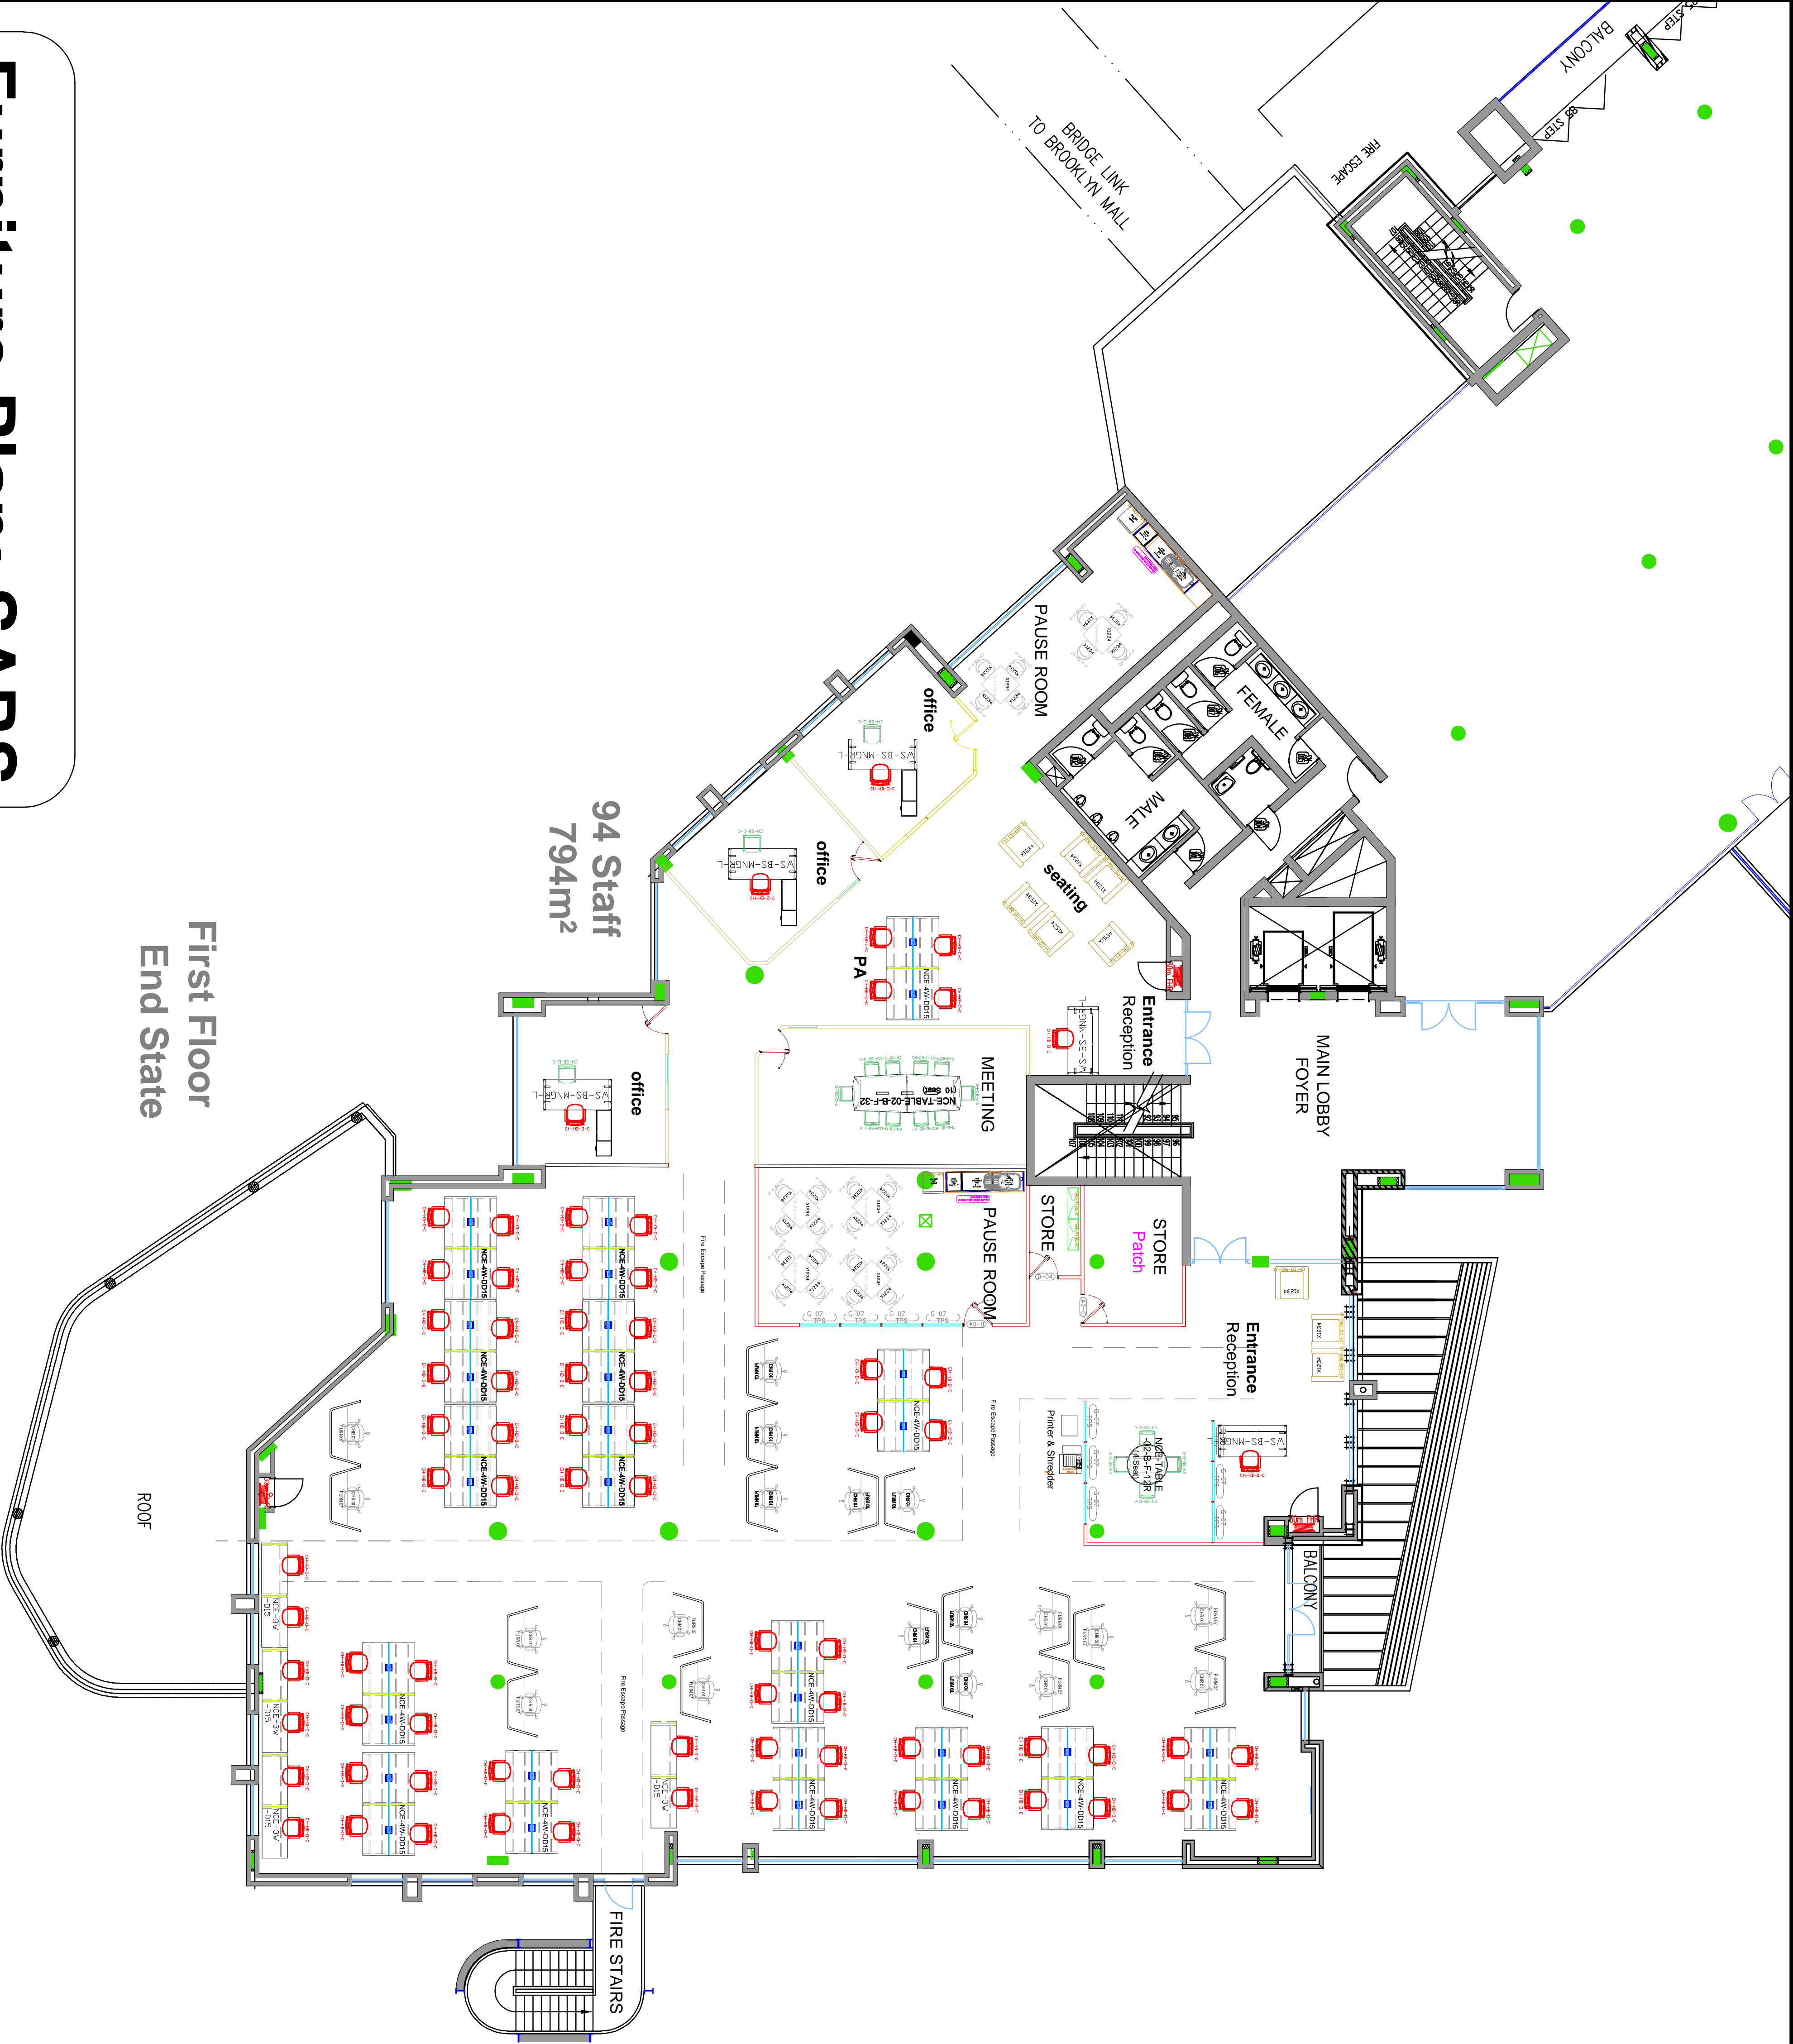

First Floor
End State

Furniture Plan: SARS