


ALL PLANS AND DOCUMENTS ARE THE SOLE PROPERTY OF SARS CORPORATE REAL ESTATE (CRE). NO REPRODUCTION MAY BE MADE WITHOUT THE WRITTEN CONSENT OF SARS CRE. NOTE: ALL DIMENSIONS MUST BE VERIFIED ON SITE BEFORE THE COMMENCEMENT OF WORK.

DATE	NO	AMENDMENT
------	----	-----------


AMENDMENT SCHEDULE		

APPROVALS		
CRE Prof Services:		
CRE FM Ops:		
OCHSA:		
DST:		
Security:		
CLIENT:		
DATE		
03/2025		
SCALE		
1:100 (A1)		
DRAWN BY		
GM		
ACC MNGR		
TH		
BUILD CODE		
HO-10-PT		
DWG NO		
steven-01		
REMEDY INC. NUM		
INCC000001		
AMEND NO		
P105		

Building Line	
FURNITURE PLAN	
LEVEL 01	

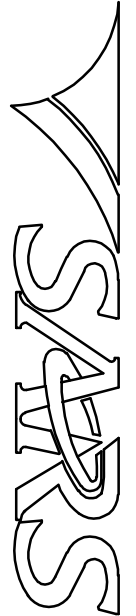

Space Planning:  
Professional Services  
CORPORATE REAL ESTATE

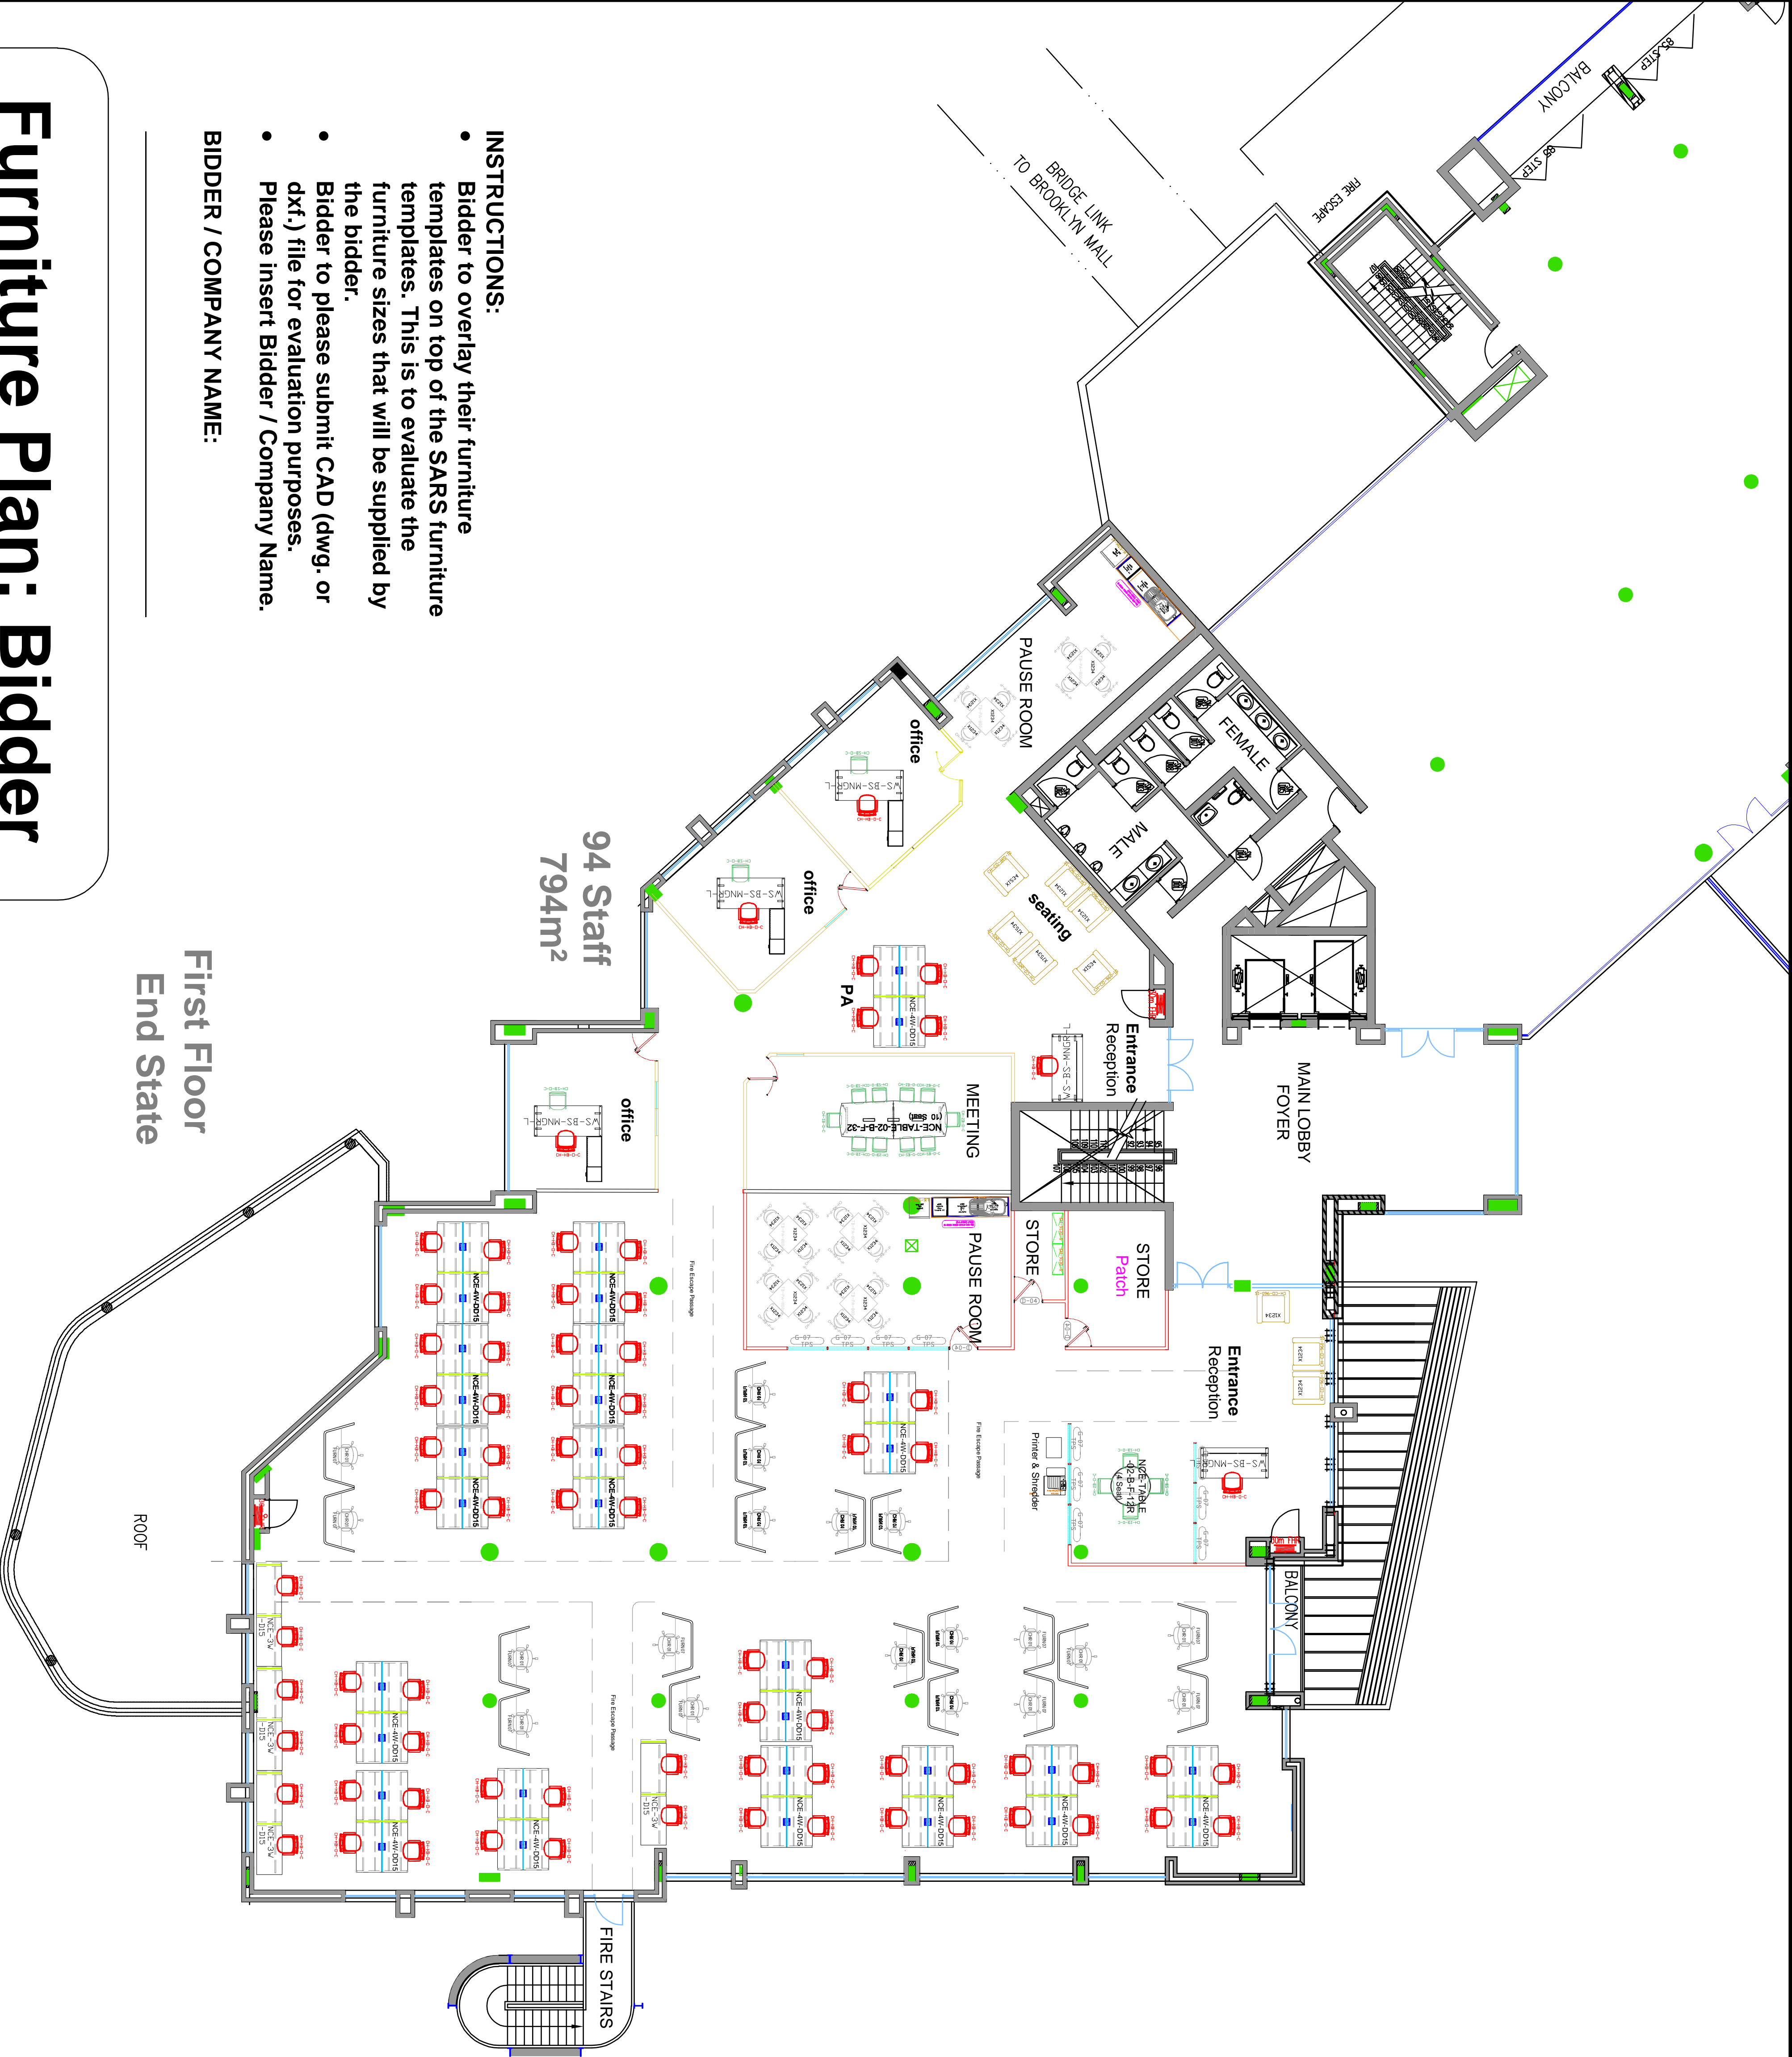

- INSTRUCTIONS:**
- Bidder to overlay their furniture templates on top of the SARS furniture templates. This is to evaluate the furniture sizes that will be supplied by the bidder.
  - Bidder to please submit CAD (dwg. or dxf.) file for evaluation purposes.
  - Please insert Bidder / Company Name.
- BIDDER / COMPANY NAME:**

# Furniture Plan: Bidder