

ALL PLANS AND DOCUMENTS ARE THE SOLE PROPERTY OF SARS CORPORATE REAL ESTATE (CRE). NO REPRODUCTION MAY BE MADE WITHOUT THE WRITTEN CONSENT OF SARS CRE. NOTE: ALL DIMENSIONS MUST BE VERIFIED ON SITE BEFORE THE COMMENCEMENT OF WORK.


DATE	NO	AMENDMENT
------	----	-----------

AMENDMENT SCHEDULE		

APPROVALS		
CRE Prof Services:		
CRE FM Ops:		
OCHSA:		
DIST:		
Security:		
CLIENT:		
DATE	01/2025	
SCALE	1:50 (A1)	
DRAWN BY	GM	
ACC MNGR	TH	
BUILD CODE	EC-19-KG	
DWG NO	C/kw/Mall-ShopL01A	
REMEDY INC. NUM		
AMEND NO	Rev1	

KARIEGA CORKWOOD MALL - SHOP L01A


BUSINESS LINE	KARIEGA TPS
Drawing Description	FURNITURE PLAN
Floor Level	LEVEL 00



Space Planning:
Professional Services
CORPORATE REAL ESTATE

SARS SHOP L01 A 391m²

- INSTRUCTIONS:
- Bidder to overlay their furniture templates on top of the SARS furniture templates. This is to evaluate the furniture sizes that will be supplied by the bidder.
 - Bidder to please submit CAD (dwg. or dxf.) file for evaluation purposes.
 - Please insert Bidder / Company Name.
- BIDDER / COMPANY NAME:

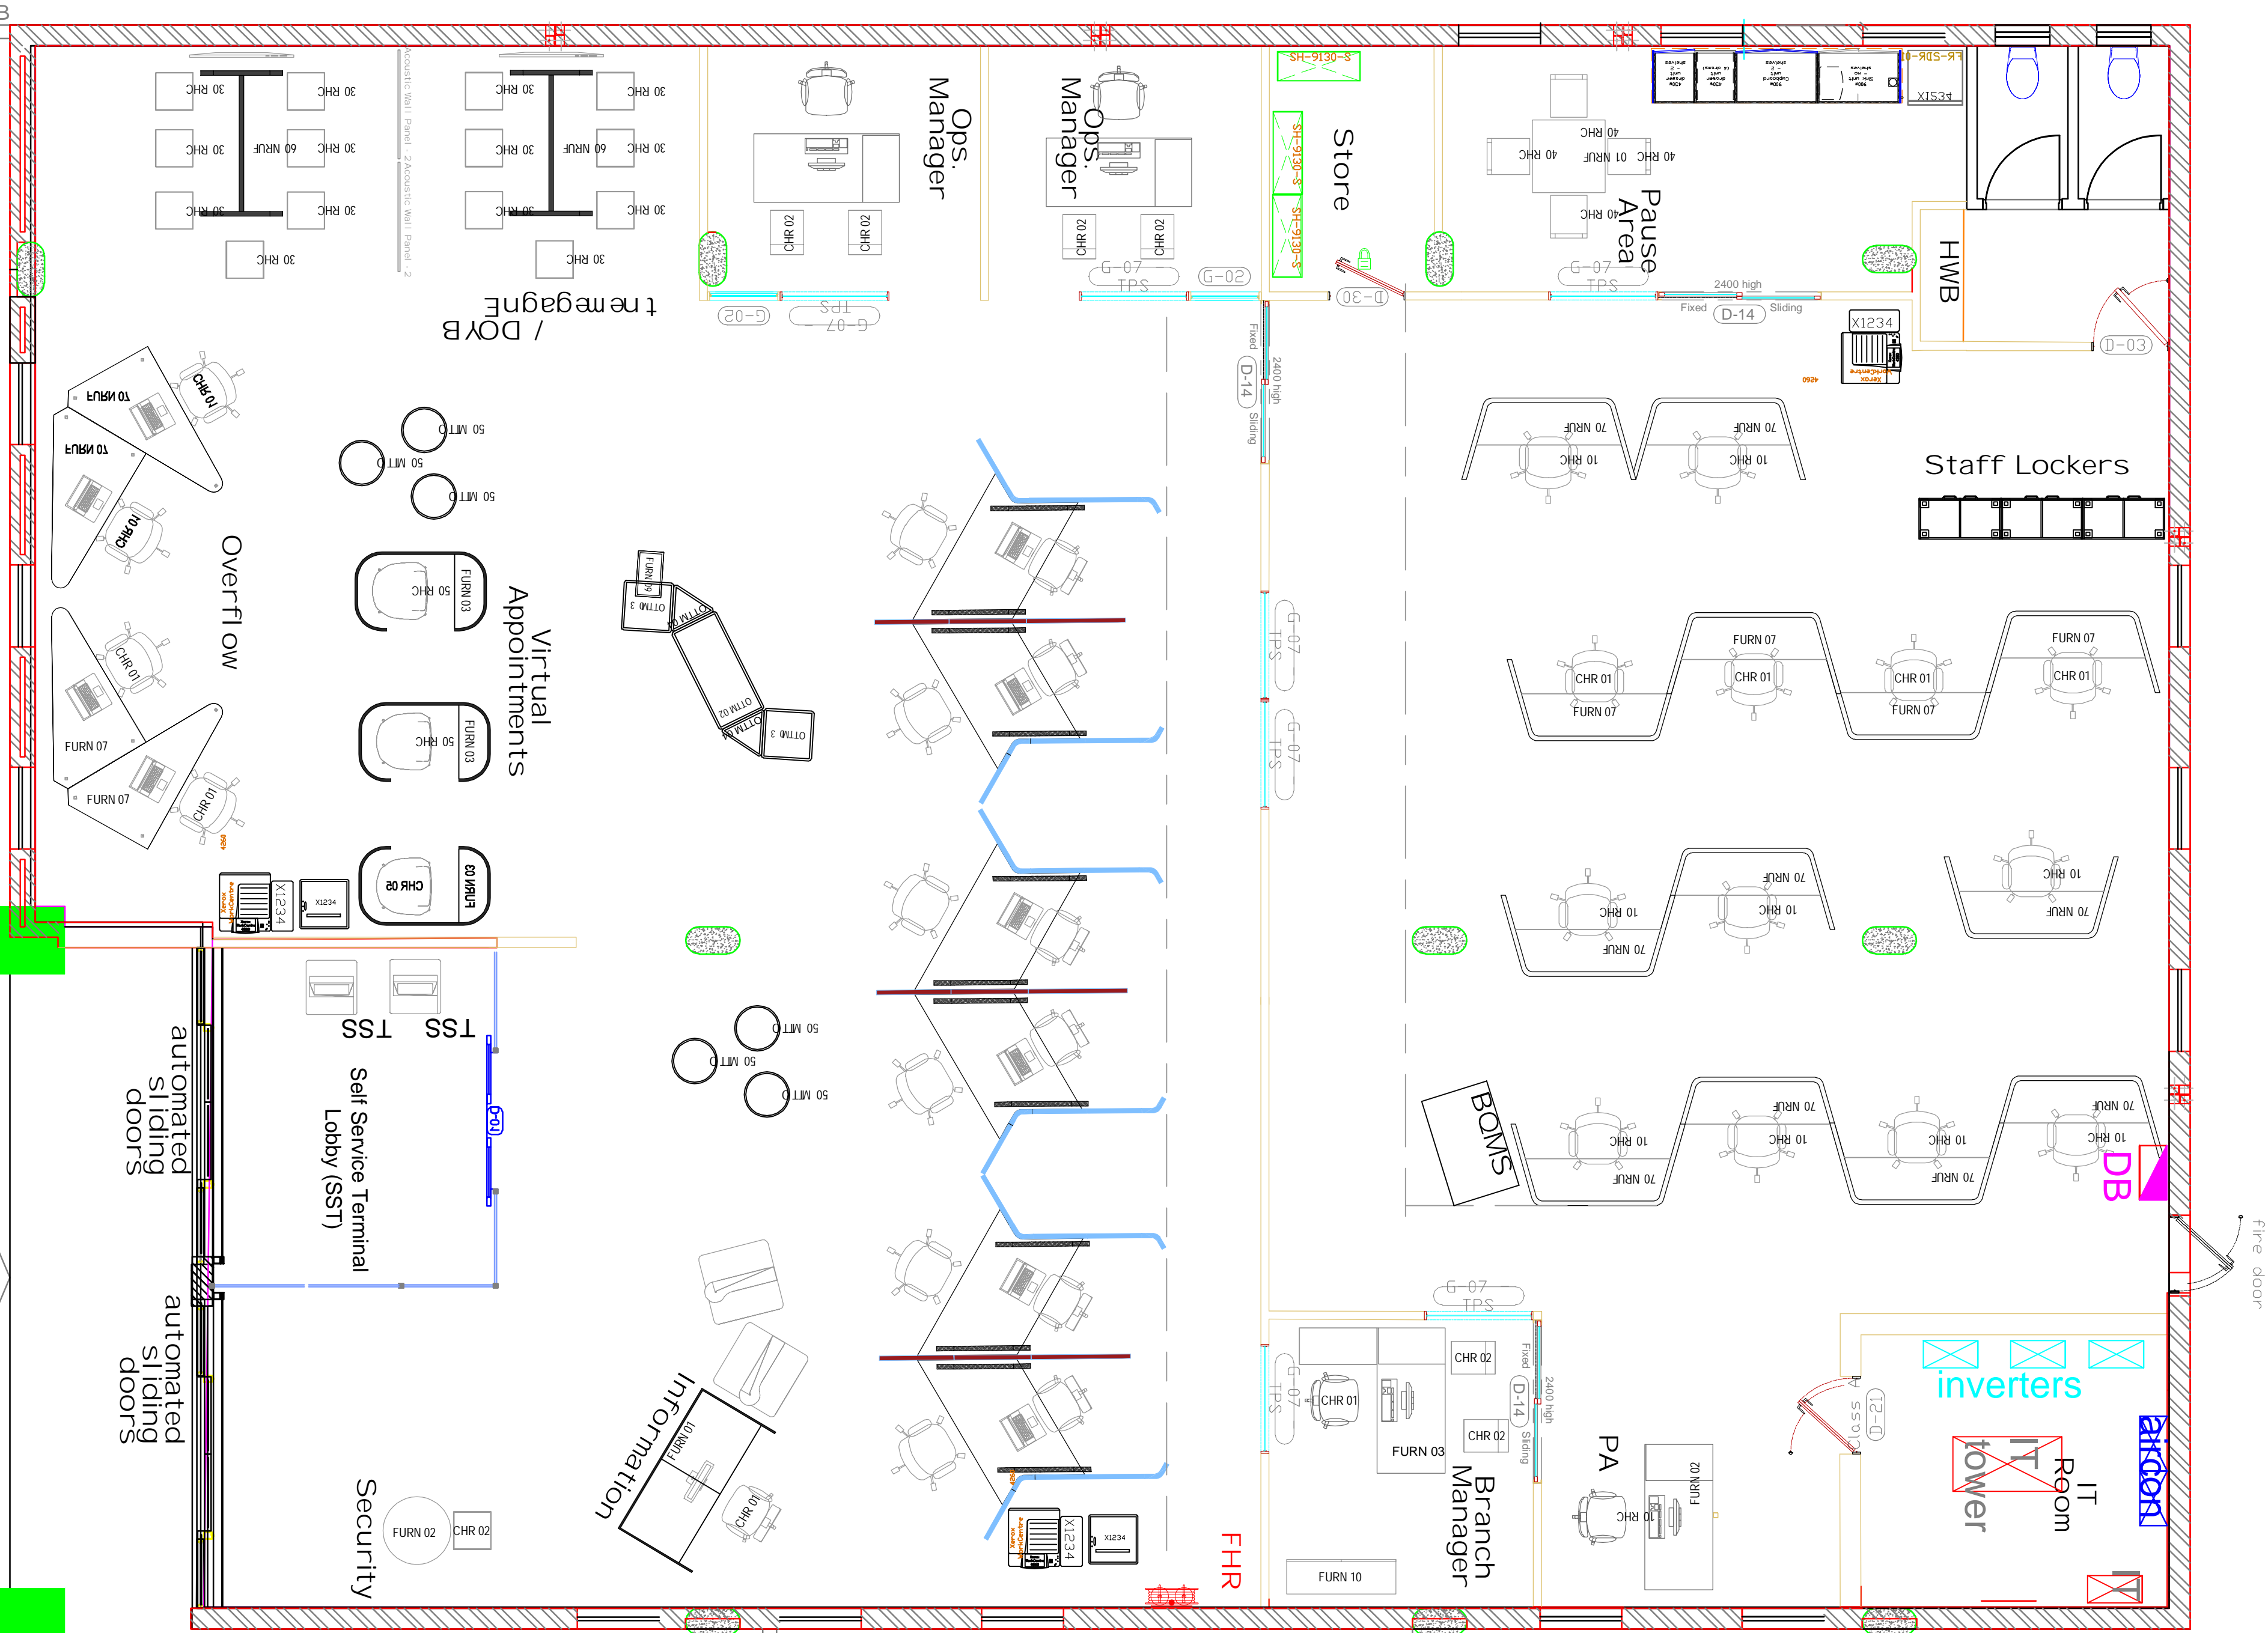

Furniture Plan: Bidder