

ALL PLANS AND DOCUMENTS ARE THE SOLE PROPERTY OF SARS CORPORATE REAL ESTATE (CRE). NO REPRODUCTION MAY BE MADE WITHOUT THE WRITTEN CONSENT OF SARS CRE. NOTE: ALL DIMENSIONS MUST BE VERIFIED ON SITE BEFORE THE COMMENCEMENT OF WORK.


AMENDMENT SCHEDULE		
DATE	NO	AMENDMENT

APPROVALS		
CRE Prof Services:		
CRE FM Ops:		
OCHSA:		
DST:		
Security:		
CLIENT:		
DATE		
SCALE		
DRAWN BY		
ACC MNGR		
BUILD CODE		
DWG NO		
REMEDY INC. NUM		
AMEND NO		

KARIEGA CORKWOOD MALL - SHOP L01A

BUSINESS LINE	
KARIEGA TPS	
Drawing Description	
FURNITURE PLAN	
Floor Level	
LEVEL 00	

SARS
SHOP L01 A
391m²

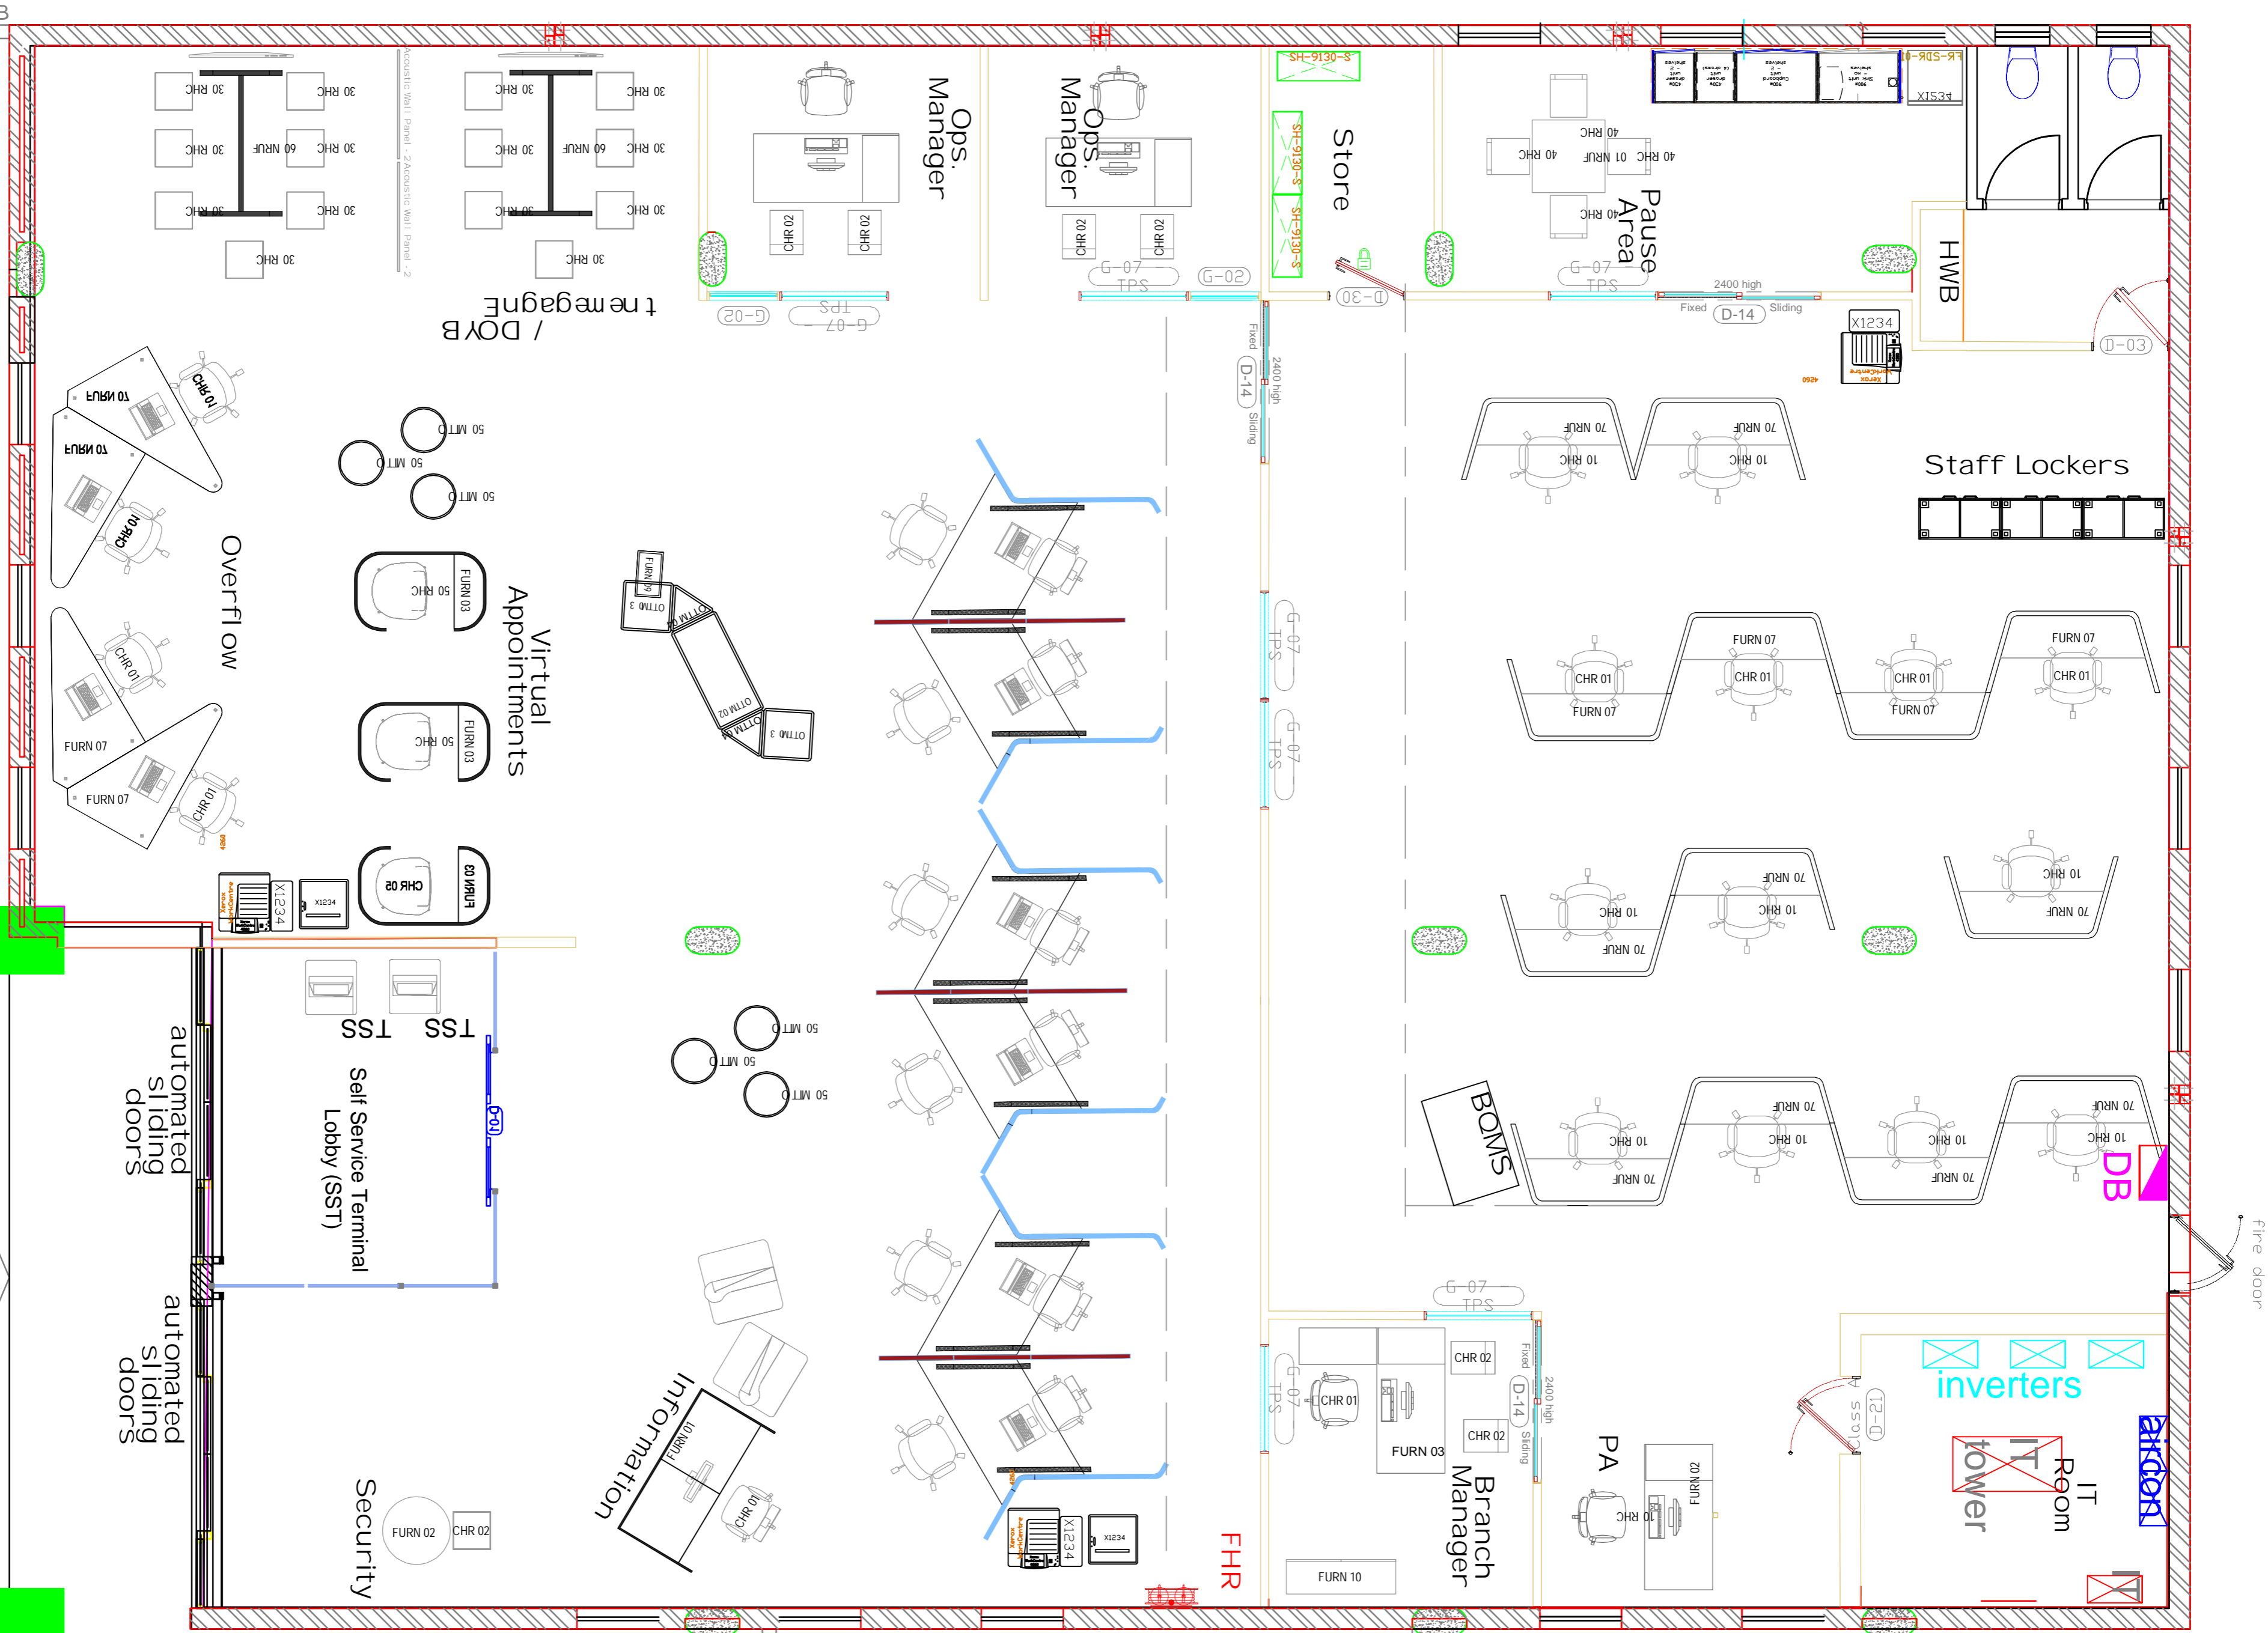

Furniture Plan: SARS